




1 Instalação Hidráulica
1 : 100

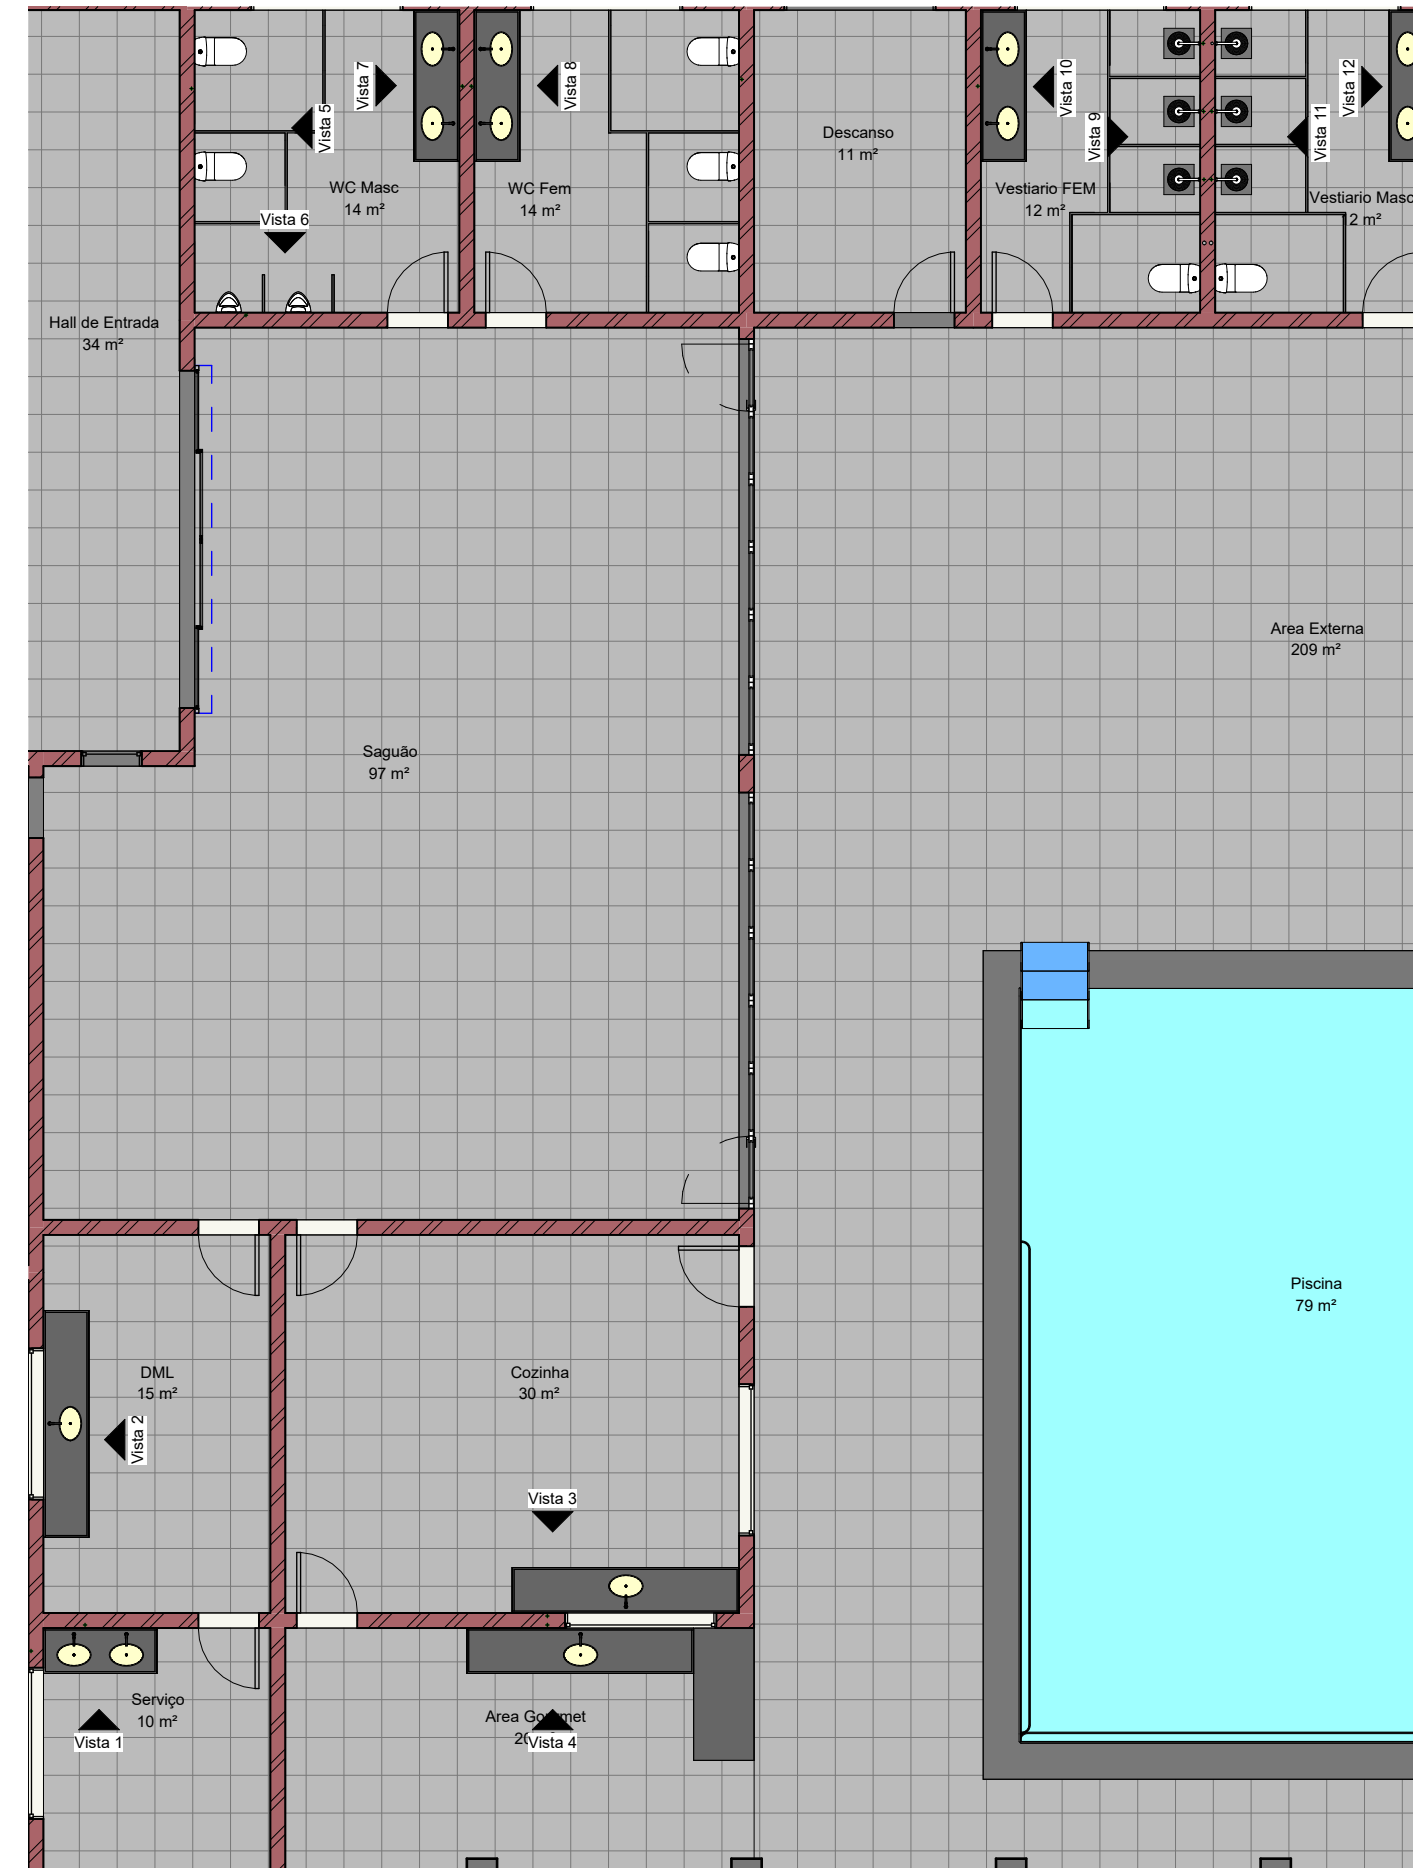

2 Piso
1 : 100

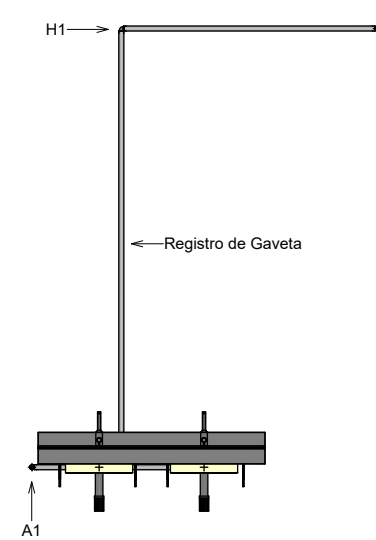


3 Vista 1
1 : 50

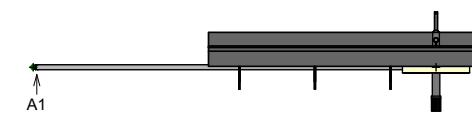


4 Vista 2
1 : 50



5 Vista 3
1 : 50

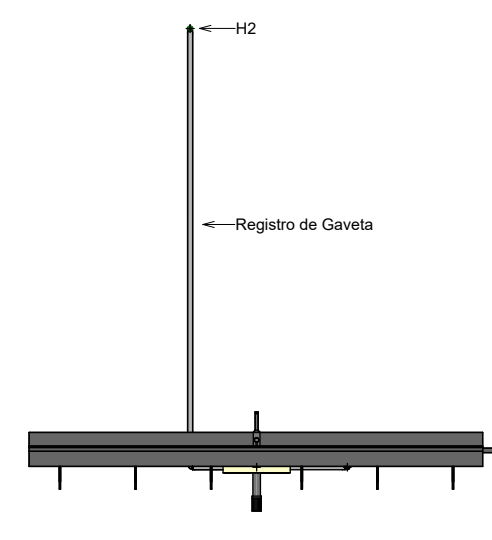

6 Vista 4
1 : 50

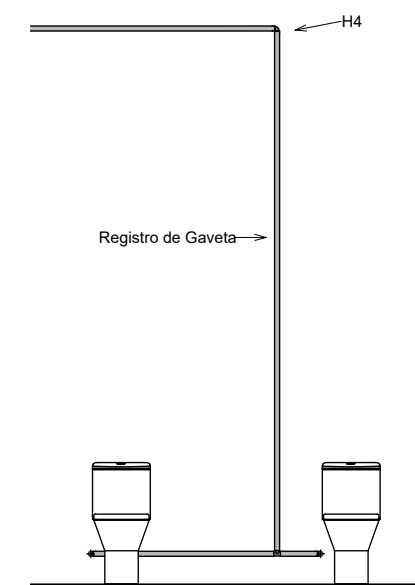

7 Vista 5
1 : 50




8 Vista 6
1 : 50




9 Vista 7
1 : 50




10 Vista 8
1 : 50

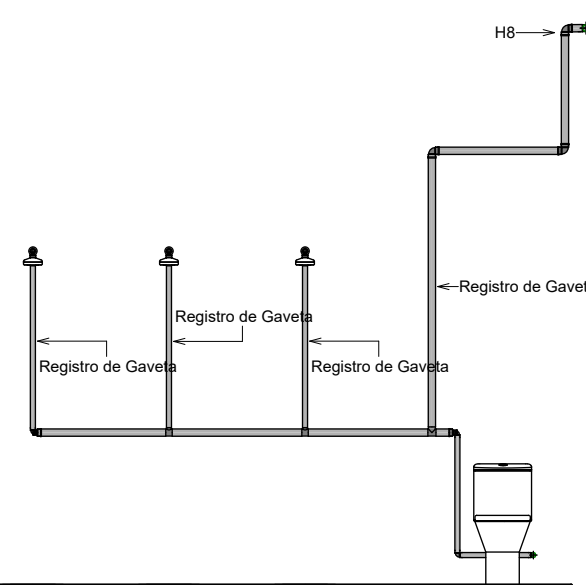

11 Vista 9
1 : 50

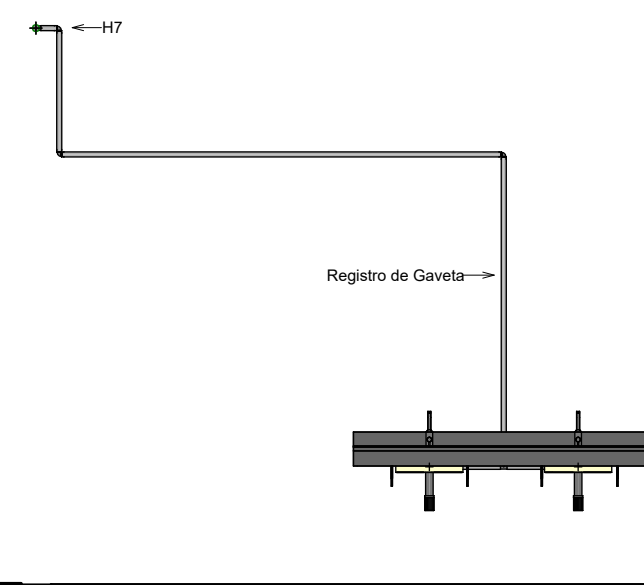

12 Vista 10
1 : 50

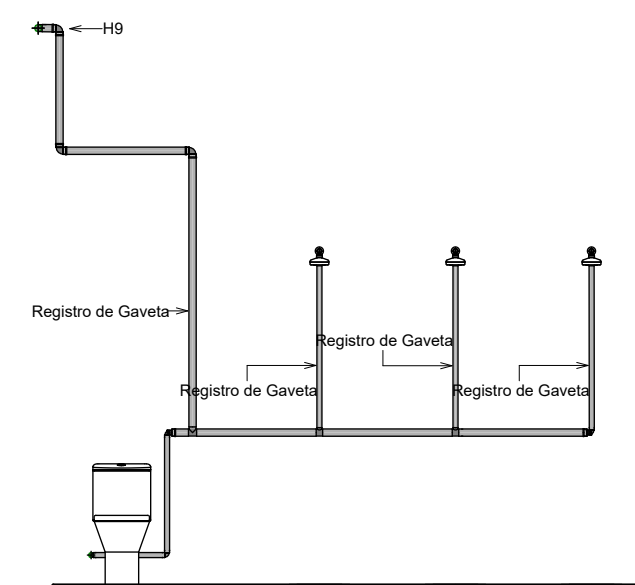

13 Vista 11
1 : 50



14 Vista 12
1 : 50



PREFEITURA MUNICIPAL DE
CAMPOS DE JÚLIO
Centro de
Convivência dos
Idosos

Projeto Hidráulico

Endereço: Av. Brasil, 100 - Campos, Quadra 04, Lote 04 e 05

Data: 17 de abril de 2023

Resp. Técnico: Eduardo R. Tosetto
CREA: 1220503037

Prefeitura Municipal de Campos de Júlio - MT

01/01

Escala: Como indicado