
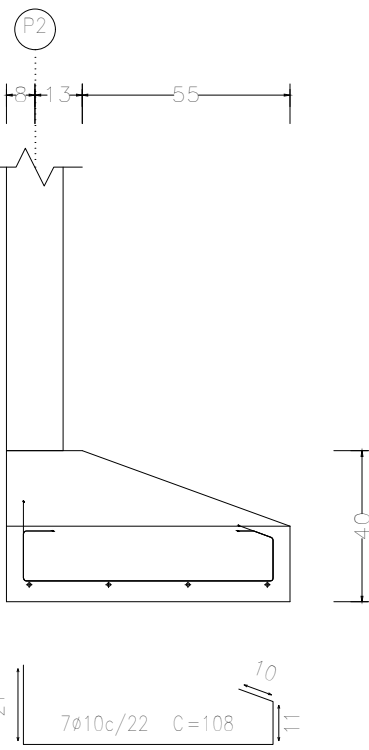


Fundação  
Fundação  
Concreto: C25, em geral  
Aço em fundações: CA-50 e CA-60  
Escala: 1/75



Quadro de armaduras			
Referências	Armaduras Cabeço	Armaduras Face X	Armaduras Face Y
P1, P3, P16, P24, P27, P33, P41, P48, P54, P63, P76, P80 e P85	40x10 (35x24+38)		
P2, P3, P6 e P10	40x10 (35x24+38)		
P4 e P7	40x10 (35x44+38)		
P8	40x10 (35x35+38)		
P9	40x10 (35x54+38)		
P11, P12, P13, P14, P16, P17, P18, P19, P22, P23, P25, P26, P28, P29, P30, P33, P34, P36, P37, P38, P39, P40, P42, P43, P44, P45, P46, P47, P49, P50, P51, P52, P53, P55, P56, P57, P58, P59, P60, P61, P62, P64, P65, P67, P68, P69, P70, P71, P72, P73, P74, P75, P77, P81, P82, P83, P84, P86, P87, P88, P90 e P91	40x10 (35x29+38)		
P20, P21, P51 e P32	40x12,5 (30x28+47)	20x12,5 (30x28+47)	
P66	40x10 (35x29+38)	20x10 (30x29+38)	
P78 e P79	40x10 (35x24+38)	20x10 (30x24+38)	
P89	40x10 (35x22+38)	20x10 (30x22+38)	
P92	40x10 (35x22+38)	20x10 (30x22+38)	
P93	40x10 (35x44+38)	20x10 (30x44+38)	
P94	40x10 (35x34+38)	20x10 (30x34+38)	
P95	40x12,5 (35x33+47)	20x12,5 (35x33+47)	
P96	40x10 (35x34+38)	20x10 (30x34+38)	

QUADRO DE ELEMENTOS DE FUNDAÇÃO						
Referências	Dimensões (cm)	Área (cm²)	Armadura inf. X	Armadura inf. Y	Armadura sup. X	Armadura sup. Y
P1	110x55	35 / 20	2010c/28	4010c/28		
P2	150x75	45 / 20	4010c/21	7010c/22		
P3	120x65	35 / 20	3010c/27	5010c/27		
P4 e P7	180x90	55 / 20	5010c/18	10010c/18	5010c/18	10010c/18
P5 e P6	160x80	45 / 20	4010c/22	8010c/21		
P8	170x85	45 / 20	5010c/20	4010c/20	5010c/20	4010c/20
P9	210x105	85 / 25	7010c/15	14010c/15	7010c/15	14010c/15
P10	160x80	45 / 20	4010c/22	8010c/21	4010c/22	8010c/21
P11, P12, P14, P16, P22, P33, P35, P36, P38, P39, P40, P42, P43, P44, P45, P46, P47, P49, P50, P51, P52, P53, P55, P56, P58, P61, P62, P64, P65, P68, P69, P71, P74, P75, P77, P81, P82, P83 e P89	110x110	35 / 25	5010c/23	5010c/23		
P13, P14, P17, P18, P20, P21, P28, P31, P32, P34, P36, P41, P42, P43, P44, P45, P46, P47, P49, P50, P51, P52, P53, P54, P56, P67, P70, P72, P73, P84, P86, P87, P88 e P90	110x110	35 / 25	5010c/23	5010c/23		
P24, P27, P30, P41, P54, P63, P78 e P85	75x95	35 / 20	4010c/27	3010c/28		
P68 e P80	75x100	35 / 20	4010c/27	3010c/28		
P78 e P79	110x110	35 / 20	4010c/28	4010c/28		
P93	155x155	35 / 40	10010c/16	10010c/16		
P94, P95 e P96	130x130	45 / 30	7010c/19	7010c/19		
P97-P99	325x325	85 / 35	13010c/25	13010c/25		



P2

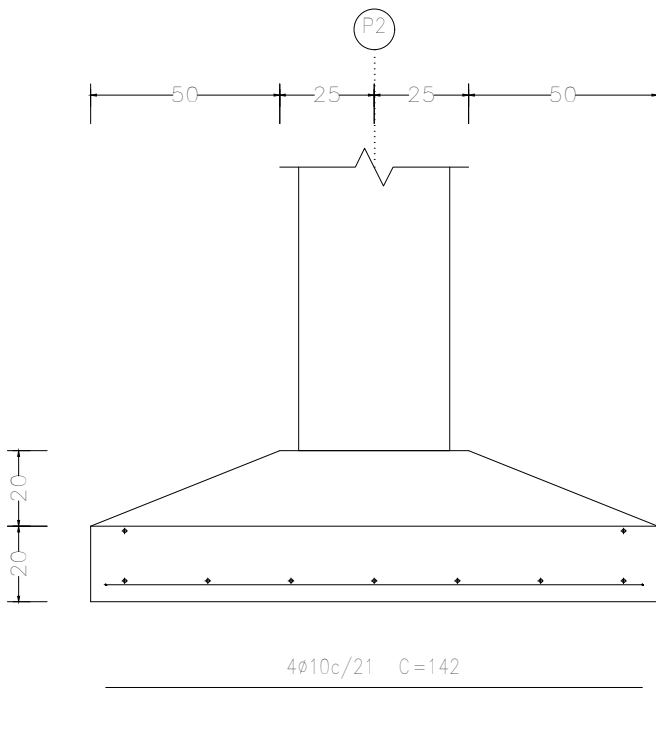


P2

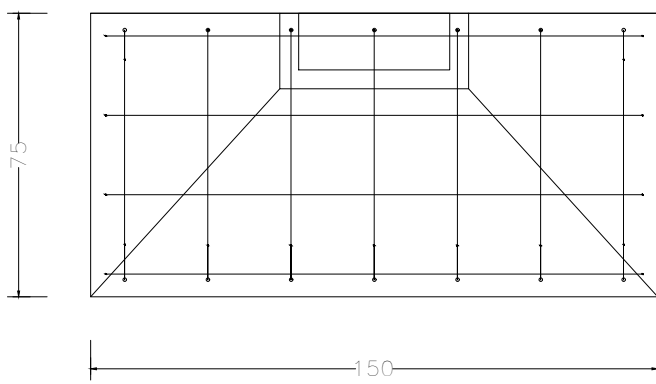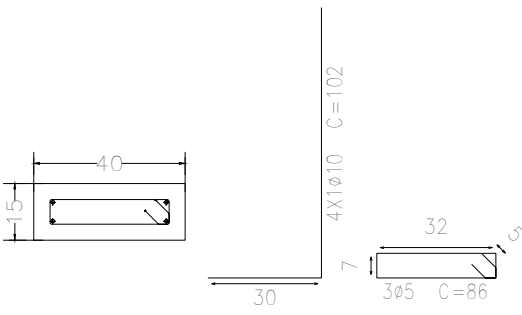



P3

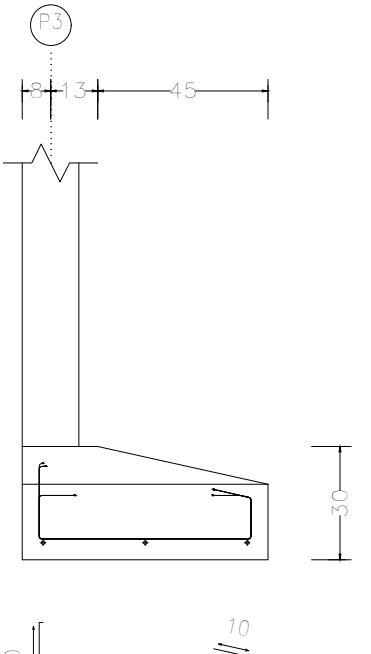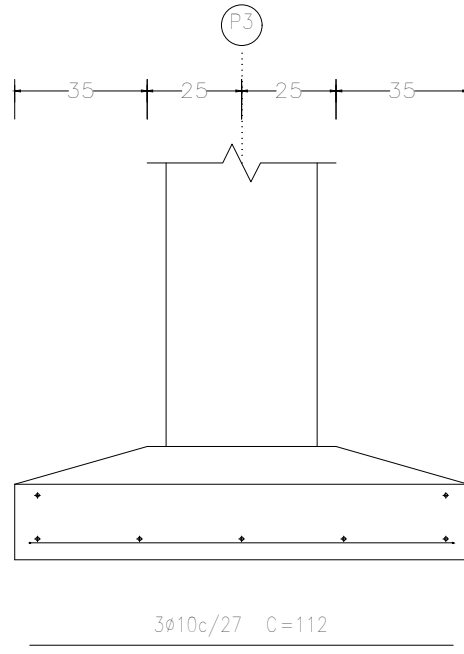

P3

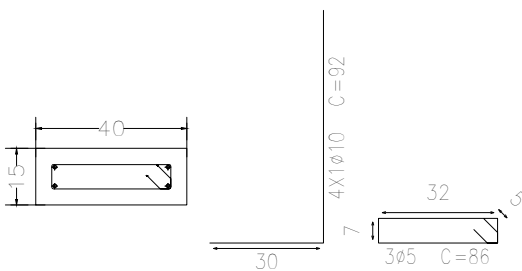

P1

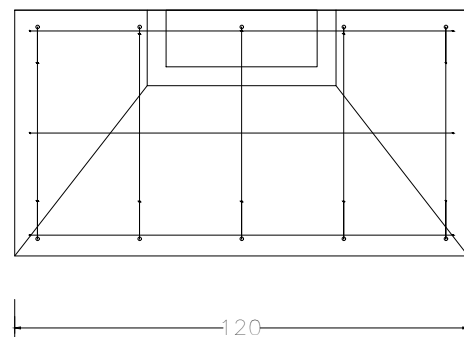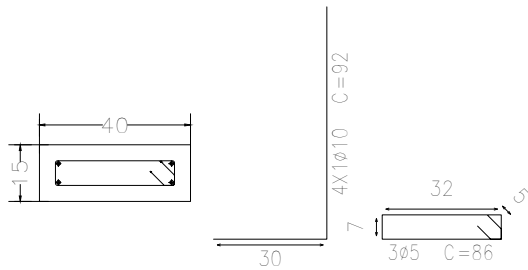

P1

