




V 1

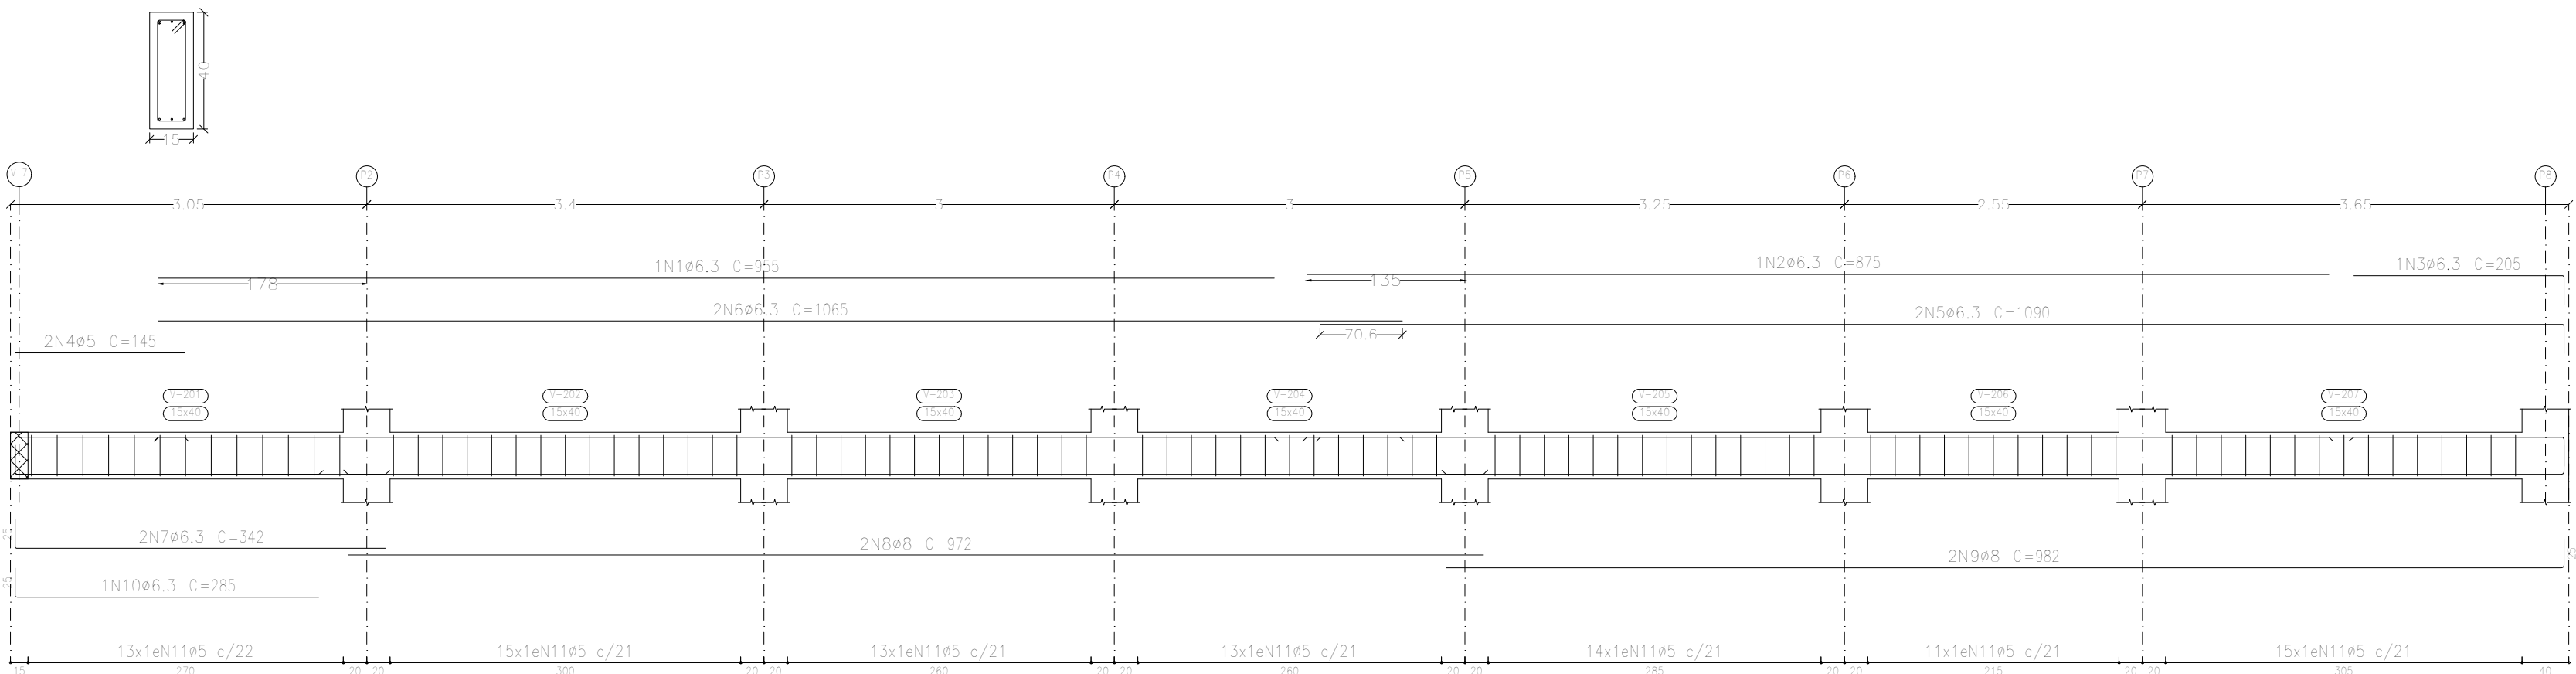


V 2

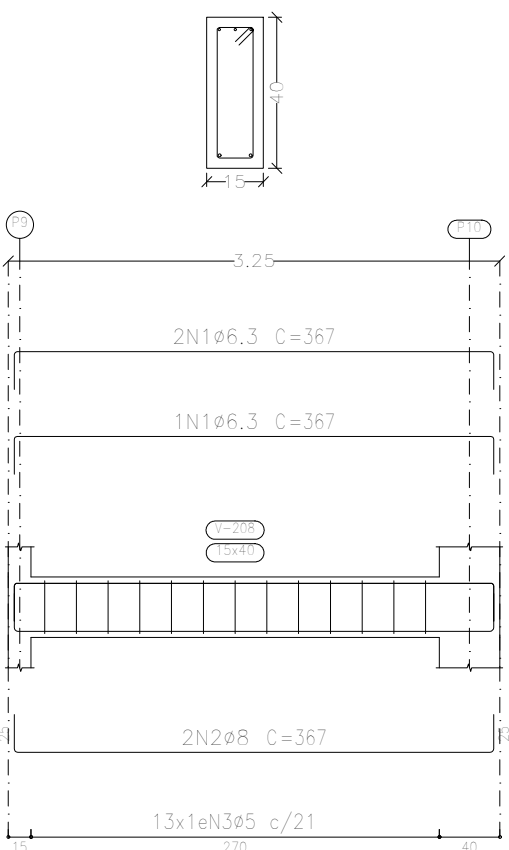


V 3

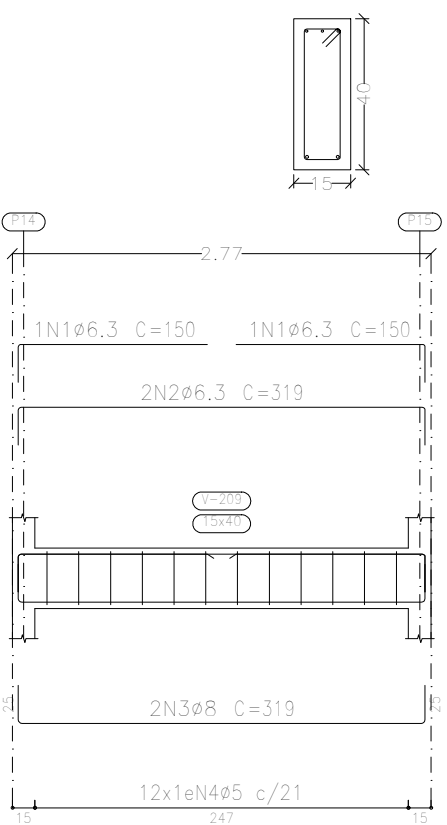


V 4

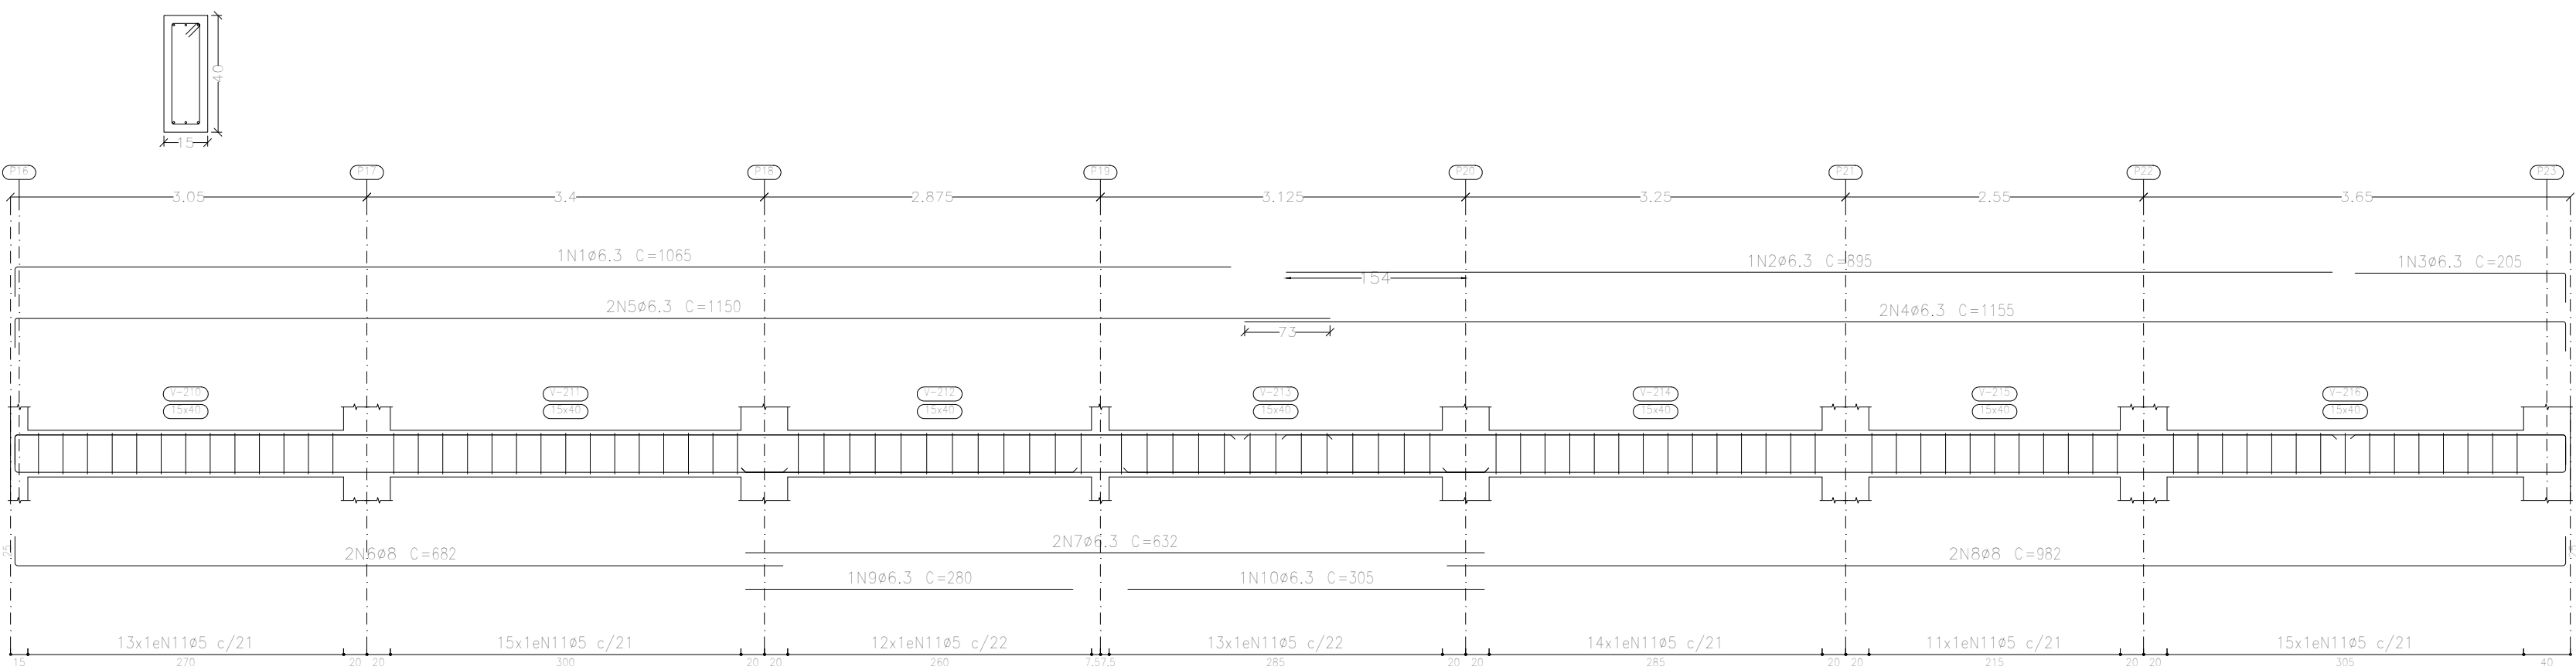

V 5

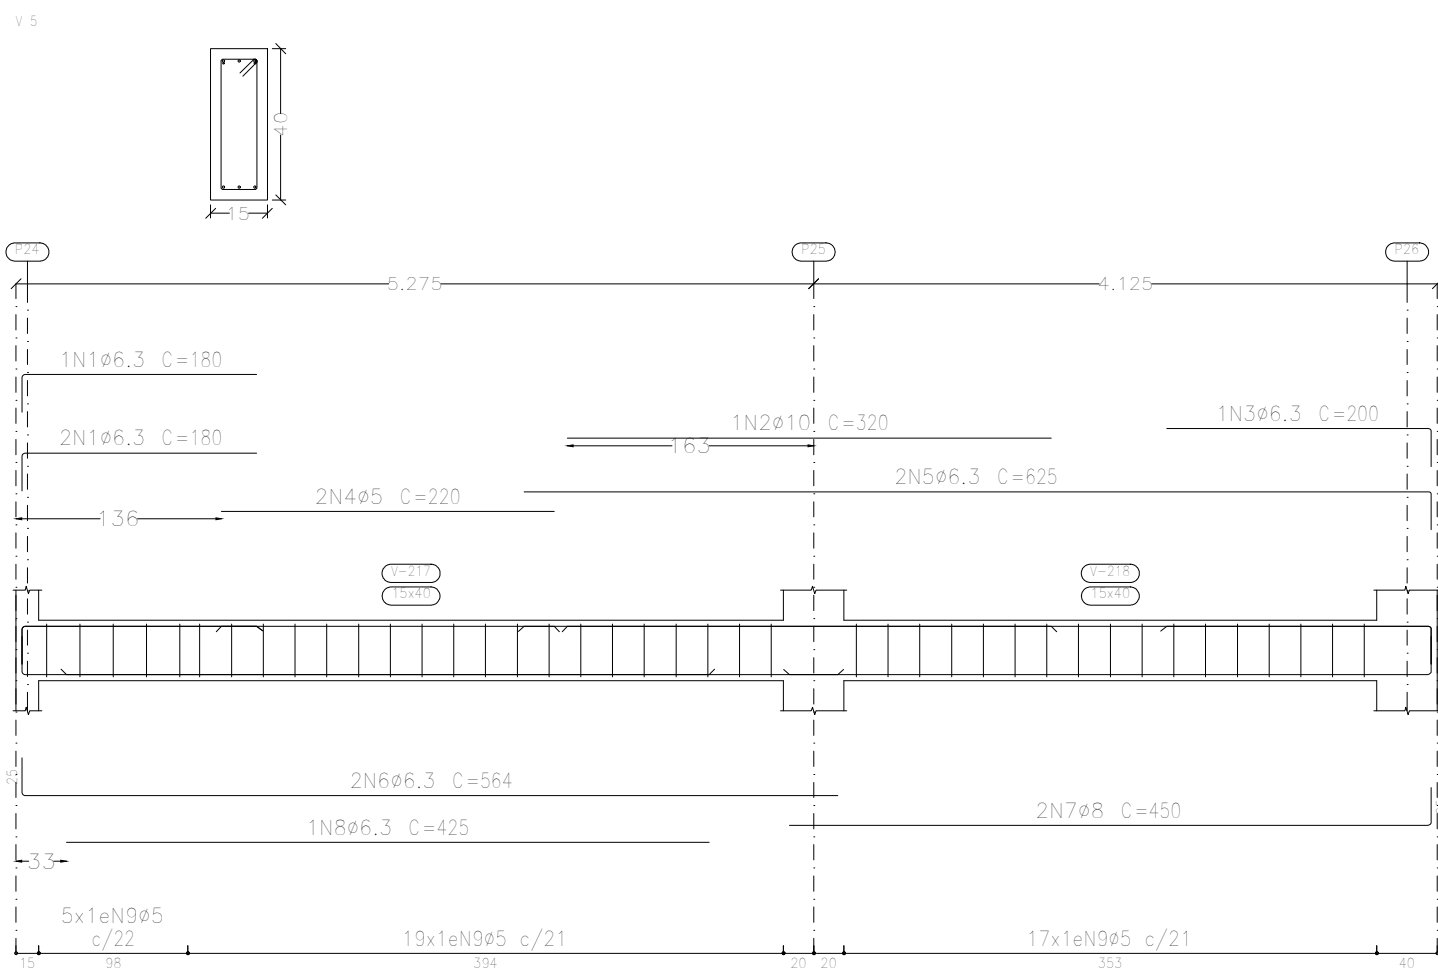

V 6

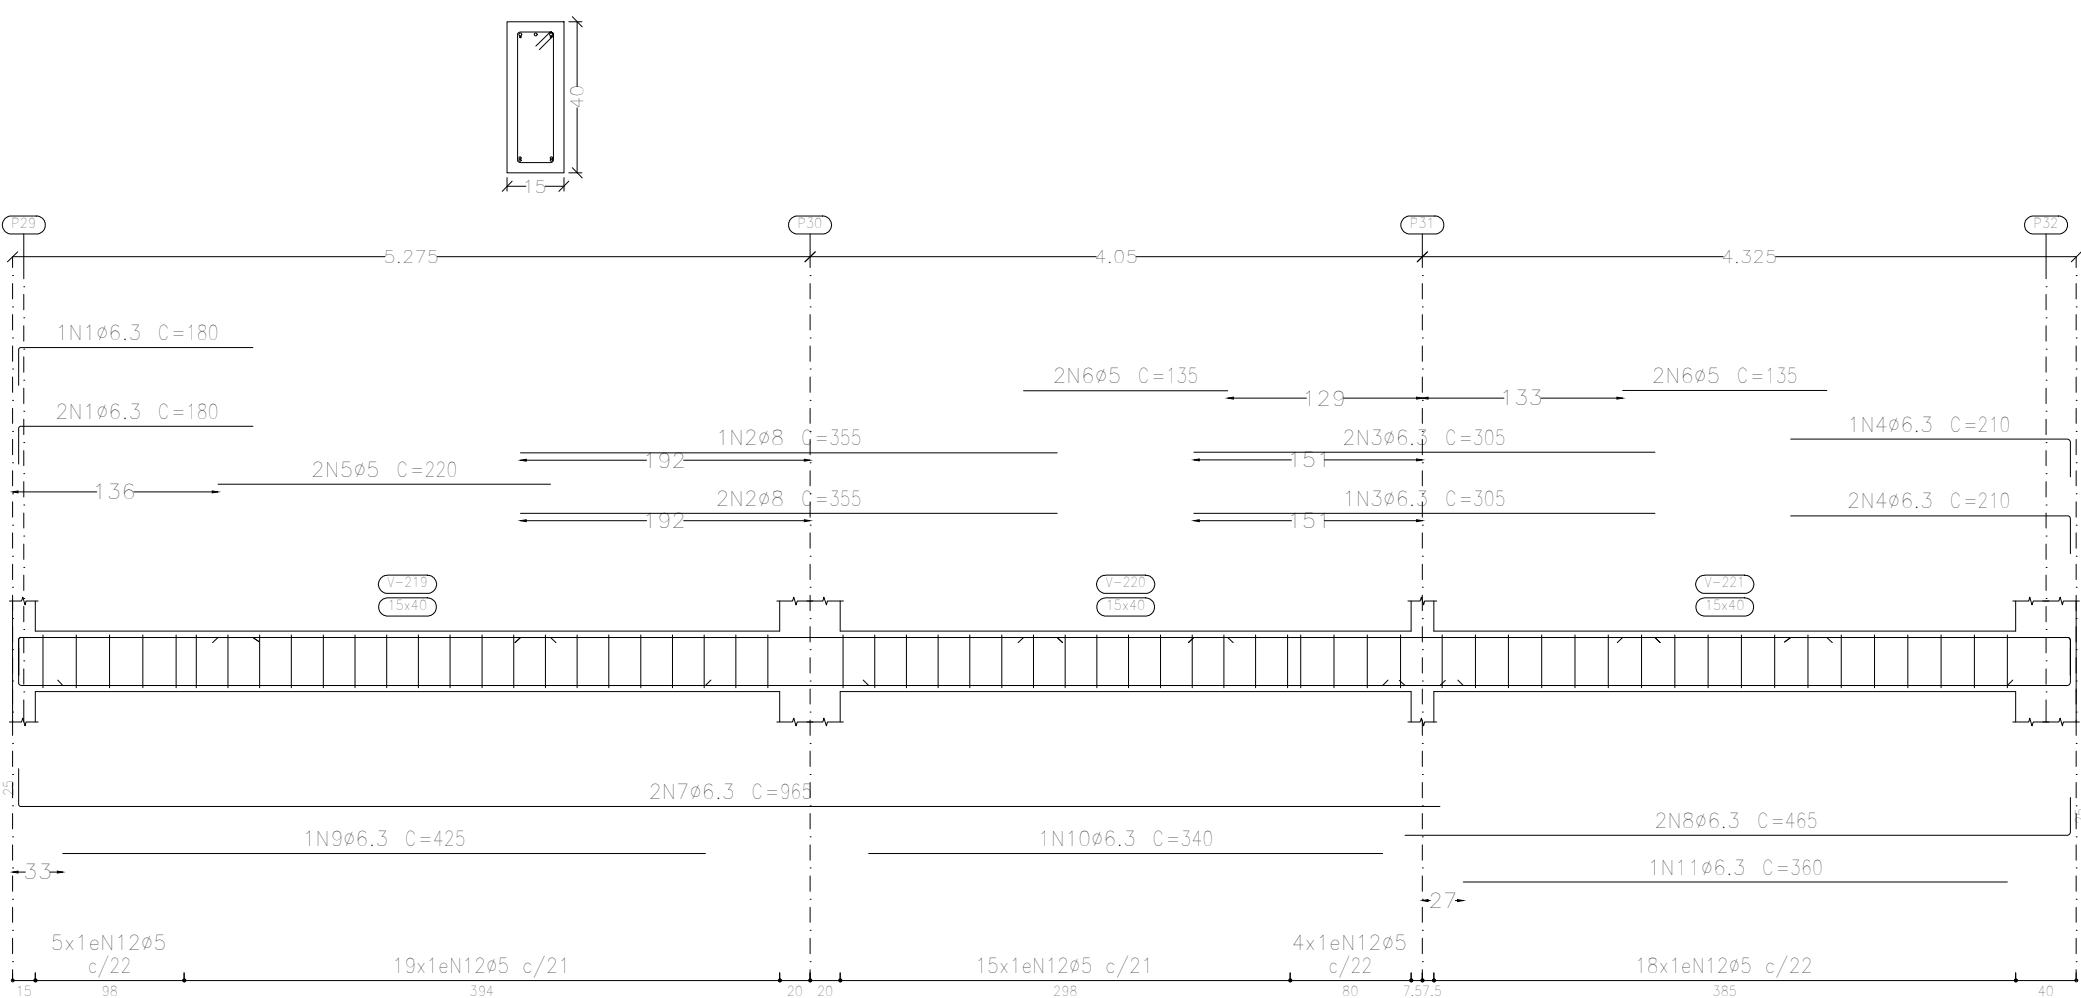

Elemento	Pos.	Diã.	Q.	Esquema (cm)	Comp. (cm)	Total (cm)	CA-50 (kg)	CA-60 (kg)	
V 1	1	ø6,3	1		955	955	2,3		
	2	ø6,3	1		875	875	2,1		
	3	ø6,3	1		205	205	0,5		
	4	ø5	2		145	290		0,5	
	5	ø6,3	2		1090	2180	5,3		
	6	ø6,3	2		1065	2130	5,2		
	7	ø6,3	2		342	684	1,7		
	8	ø8	2		972	1944	7,7		
	9	ø8	2		982	1964	7,8		
	10	ø6,3	1		285	285	0,7		
	11	ø5	94		98	9212		14,5	
Total+10%:							36,6	16,5	
V 2	1	ø6,3	3		367	1101	2,7		
	2	ø8	2		367	734	2,9		
	3	ø5	13		98	1274		2,0	
Total+10%:							6,2	2,2	
V 3	1	ø6,3	2		150	300	0,7		
	2	ø6,3	2		319	638	1,6		
	3	ø8	2		319	638	2,5		
	4	ø5	12		98	1176		1,8	
Total+10%:							5,3	2,0	
V 4	1	ø6,3	1		1065	1065	2,6		
	2	ø6,3	1		895	895	2,2		
	3	ø6,3	1		205	205	0,5		
	4	ø6,3	2		1155	2310	5,7		
	5	ø6,3	2		1150	2300	5,6		
	6	ø8	2		682	1364	5,4		
	7	ø6,3	2		632	1264	3,1		
	8	ø8	2		982	1964	7,8		
	9	ø6,3	1		280	280	0,7		
	10	ø6,3	1		305	305	0,7		
	11	ø5	93		98	9114		14,3	
Total+10%:							37,7	15,7	
V 5	1	ø6,3	3		180	540	1,3		
	2	ø10	1		320	320	2,0		
	3	ø6,3	1		200	200	0,5		
	4	ø5	2		220	440		0,7	
	5	ø6,3	2		625	1250	3,1		
	6	ø6,3	2		564	1128	2,8		
	7	ø8	2		450	900	3,6		
	8	ø6,3	1		425	425	1,0		
	9	ø5	41		98	4018		6,3	
Total+10%:							15,7	7,7	
V 6	1	ø6,3	3		180	540	1,3		
	2	ø8	3		355	1065	4,2		
	3	ø6,3	3		305	915	2,2		
	4	ø6,3	3		210	630	1,5		
	5	ø5	2		220	440		0,7	
	6	ø5	4		135	540		0,8	
	7	ø6,3	2		965	1930	4,7		
	8	ø6,3	2		465	930	2,3		
	9	ø6,3	1		425	425	1,0		
	10	ø6,3	1		340	340	0,8		
	11	ø6,3	1		360	360	0,9		
	12	ø5	61		98	5978		9,4	
Total+10%:							20,8	12,0	
							ø5:	0,0	56,1
							ø6,3:	74,1	0,0
							ø8:	46,0	0,0
							ø10:	2,2	0,0
							Total:	122,3	56,1

Complexo Municipal de Saúde		Data:
		25/10/2023
Local:		Número de desenho:
Avenida Júlia Campos, Quadra 03		
Promotor:		
Complexo Municipal de Saúde		Escala:
		Indicada
Eduarda Rompanelli Tosetto Engenheira Civil Número do CREA: 1220503037		Data:
		25/10/2023