

Fundação
Fundação
Concreto: C25, em geral
Escala: 1:50



Armaduras
nºxx(m+bb+cc)

QUADRO DE ELEMENTOS DE FUNDAÇÃO				
Referências	Dimensões (cm)	Altura (cm)	Armadura inf. X	Armadura inf. Y
P1, P16 e P18	170x170	55 / 25	7ø12,5c/25	7ø12,5c/25
P2, P3, P4, P5, P6, P7, P11, P12, P13, P14 e P17	100x100	30 / 20	4ø10c/28	4ø10c/28
P8	140x140	40 / 25	5ø12,5c/30	5ø12,5c/30
P9	160x160	30 / 25	9ø10c/18	9ø10c/18
P15	190x190	60 / 30	9ø12,5c/22	9ø12,5c/22





Quadro de armaduras		
Referências	Armadura Centro	Armadura Faja V
P1 e P16	4ø12,5 (30+48+47)	2ø10 (30+48+38)
P2 e P8	4ø12,5 (30+23+47)	
P3, P4, P5, P6, P10, P11, P13, P14 e P17	4ø10 (30+24+38)	
P6	4ø12,5 (30+38+47)	
P7	4ø12,5 (30+43+47)	2ø10 (30+43+47)
P12	6ø10 (30+24+38)	2ø10 (30+24+38)
P15	4ø12,5 (30+53+47)	4ø10 (30+53+38)
P18	4ø12,5 (30+48+47)	

P3, P4, P5, P9, P10, P11, P13, P14 e P17


P3, P4, P5, P9, P10, P11, P13, P14 e P17

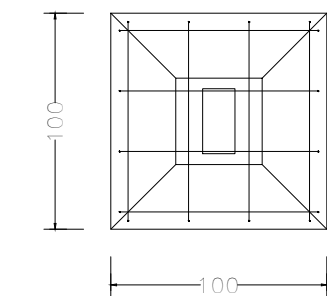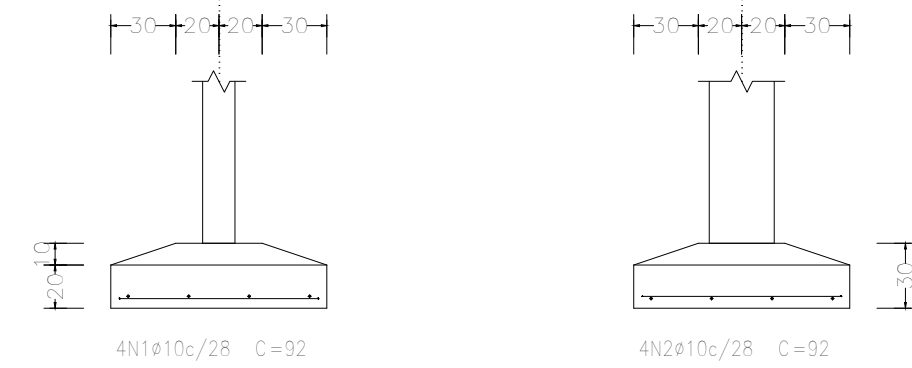


P3, P4, P5, P9, P10, P11, P13, P14 e P17

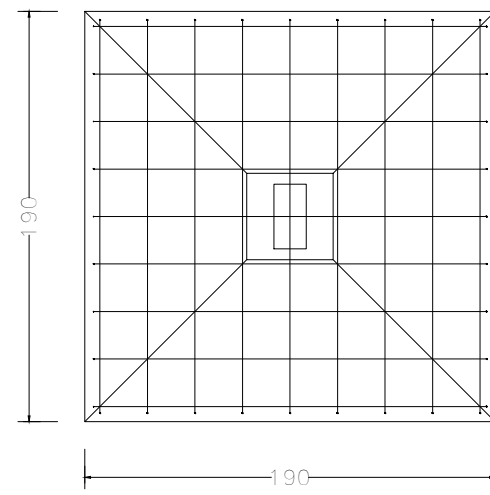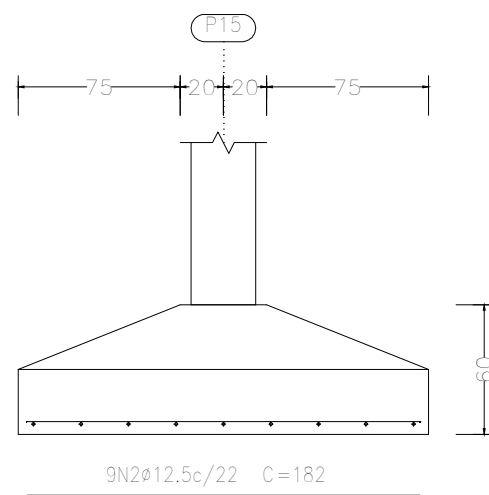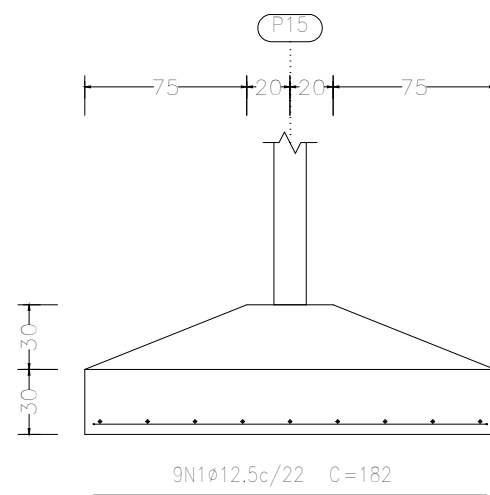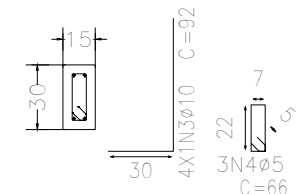


P15

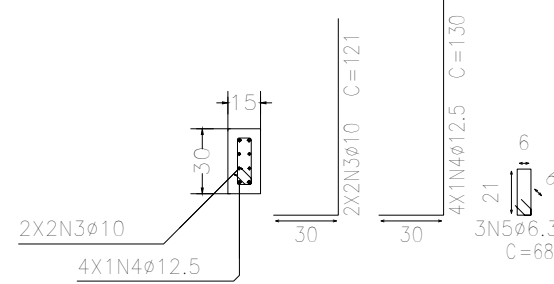

P18

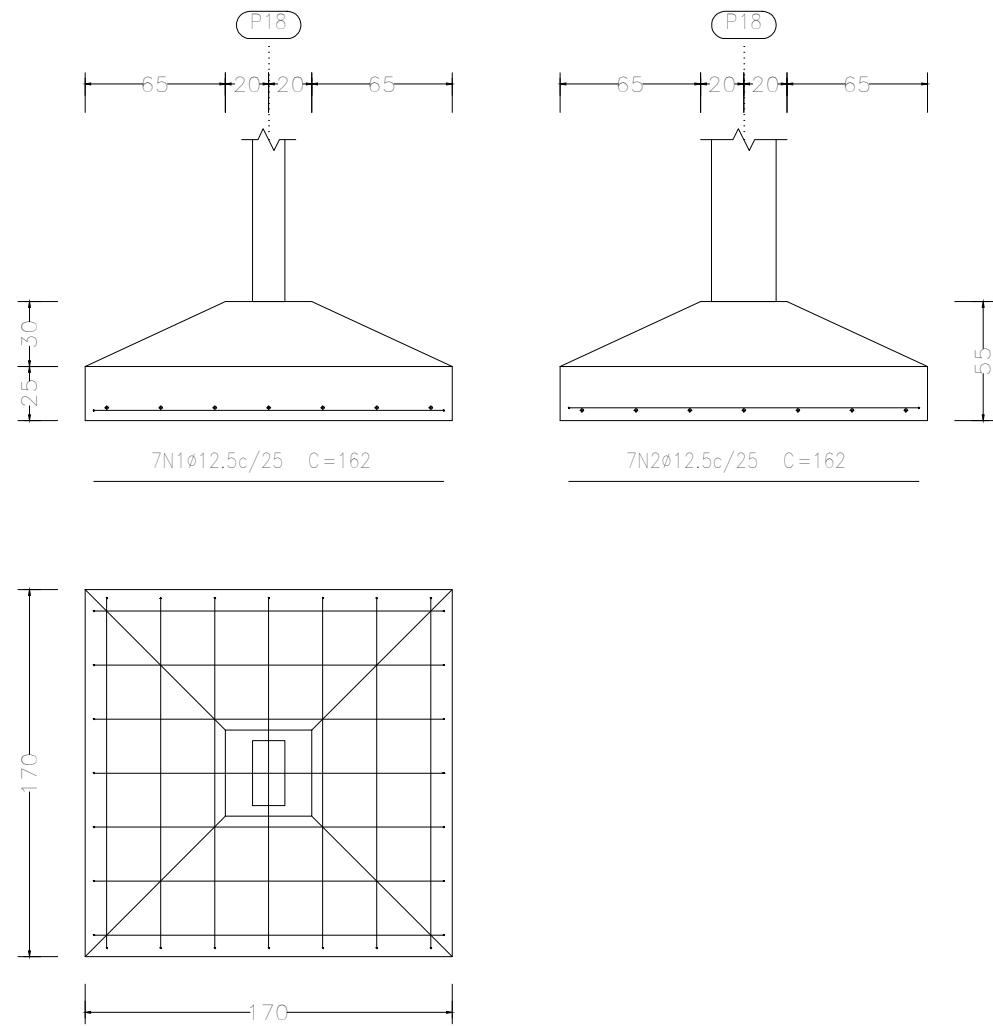

P18

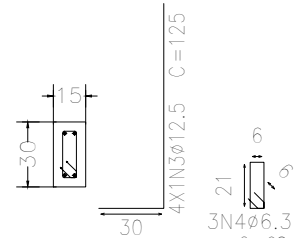

Ampliação Transbordo		Data:	07/02/2024
Local: Transbordo Municipal		Número de desenho:	
Promotor:			
Projeto Estrutural		Escala:	Indicada
Eduardo Rampanelli Tosetto Engenheiro Civil Número do CREA: 1220503037		Data:	07/02/2024