
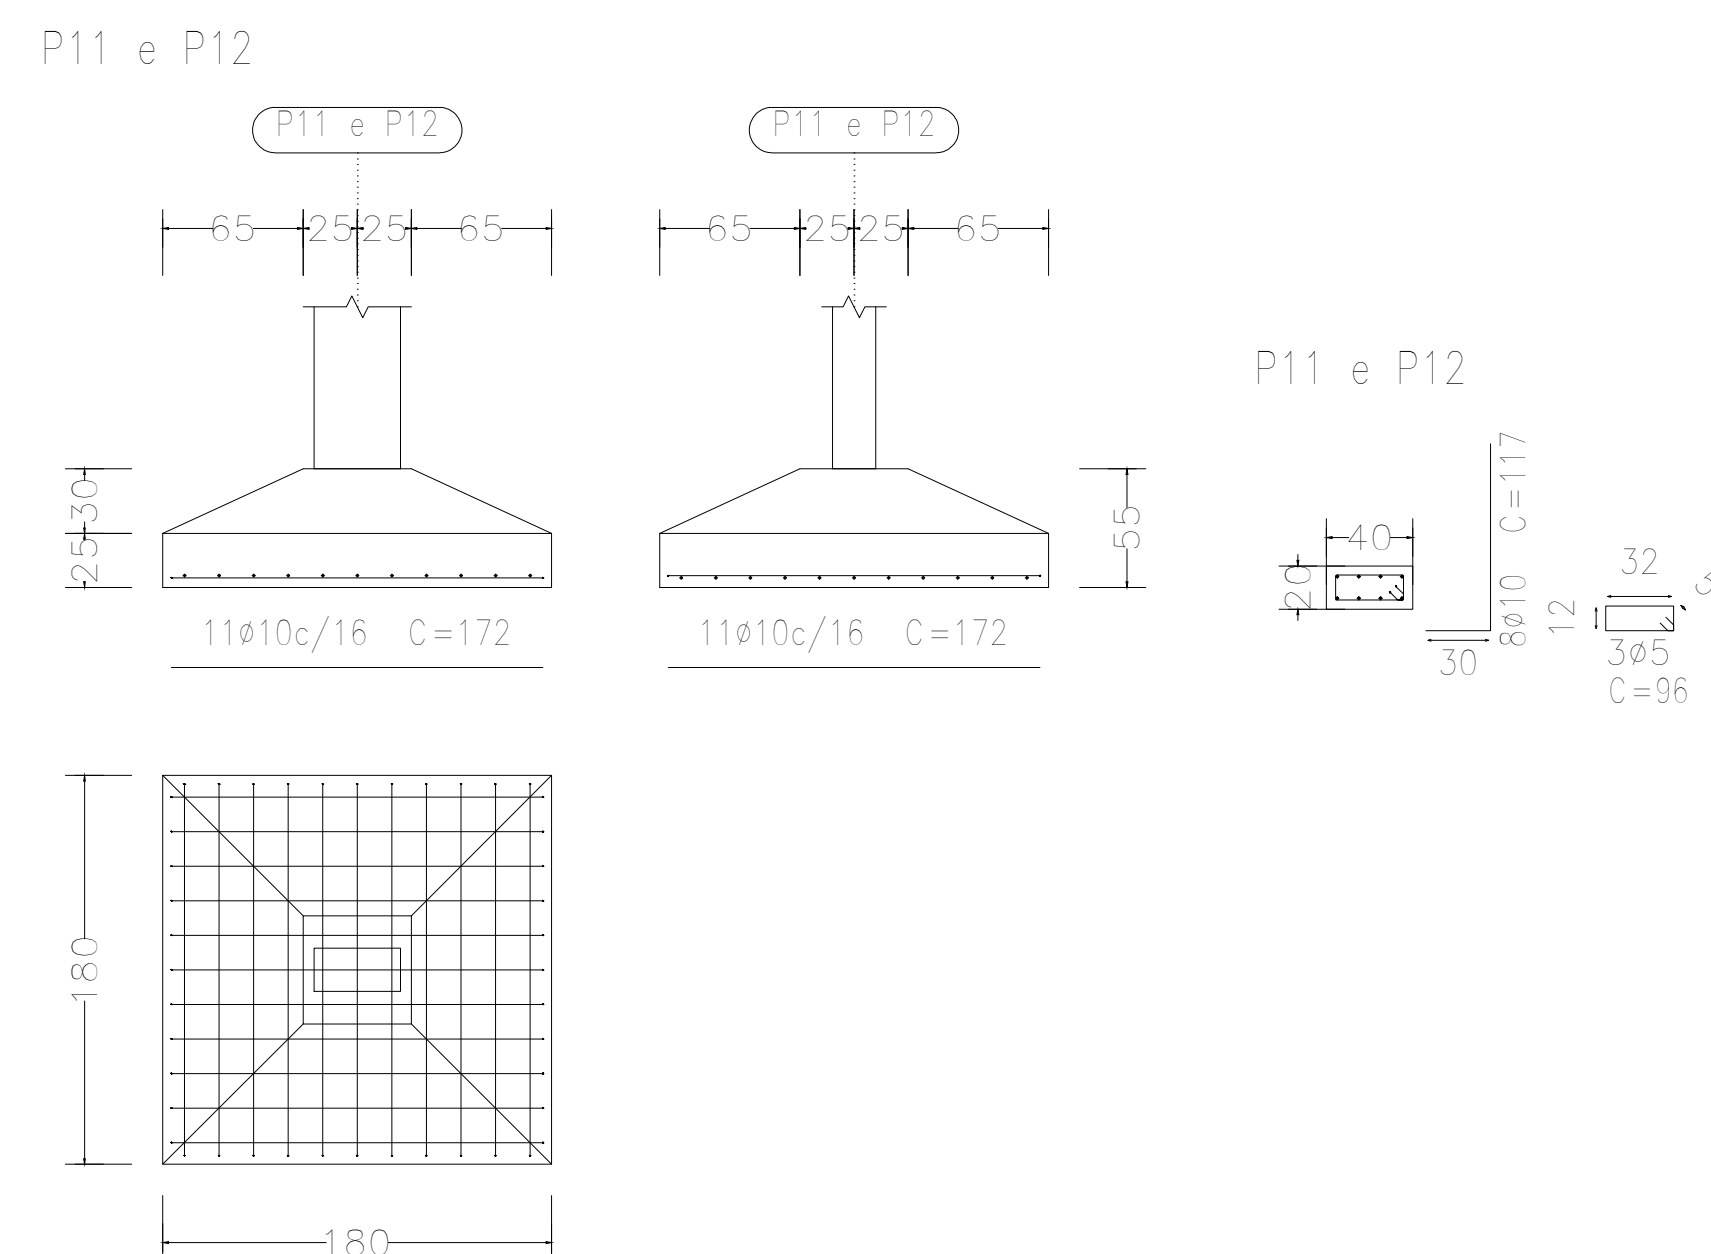
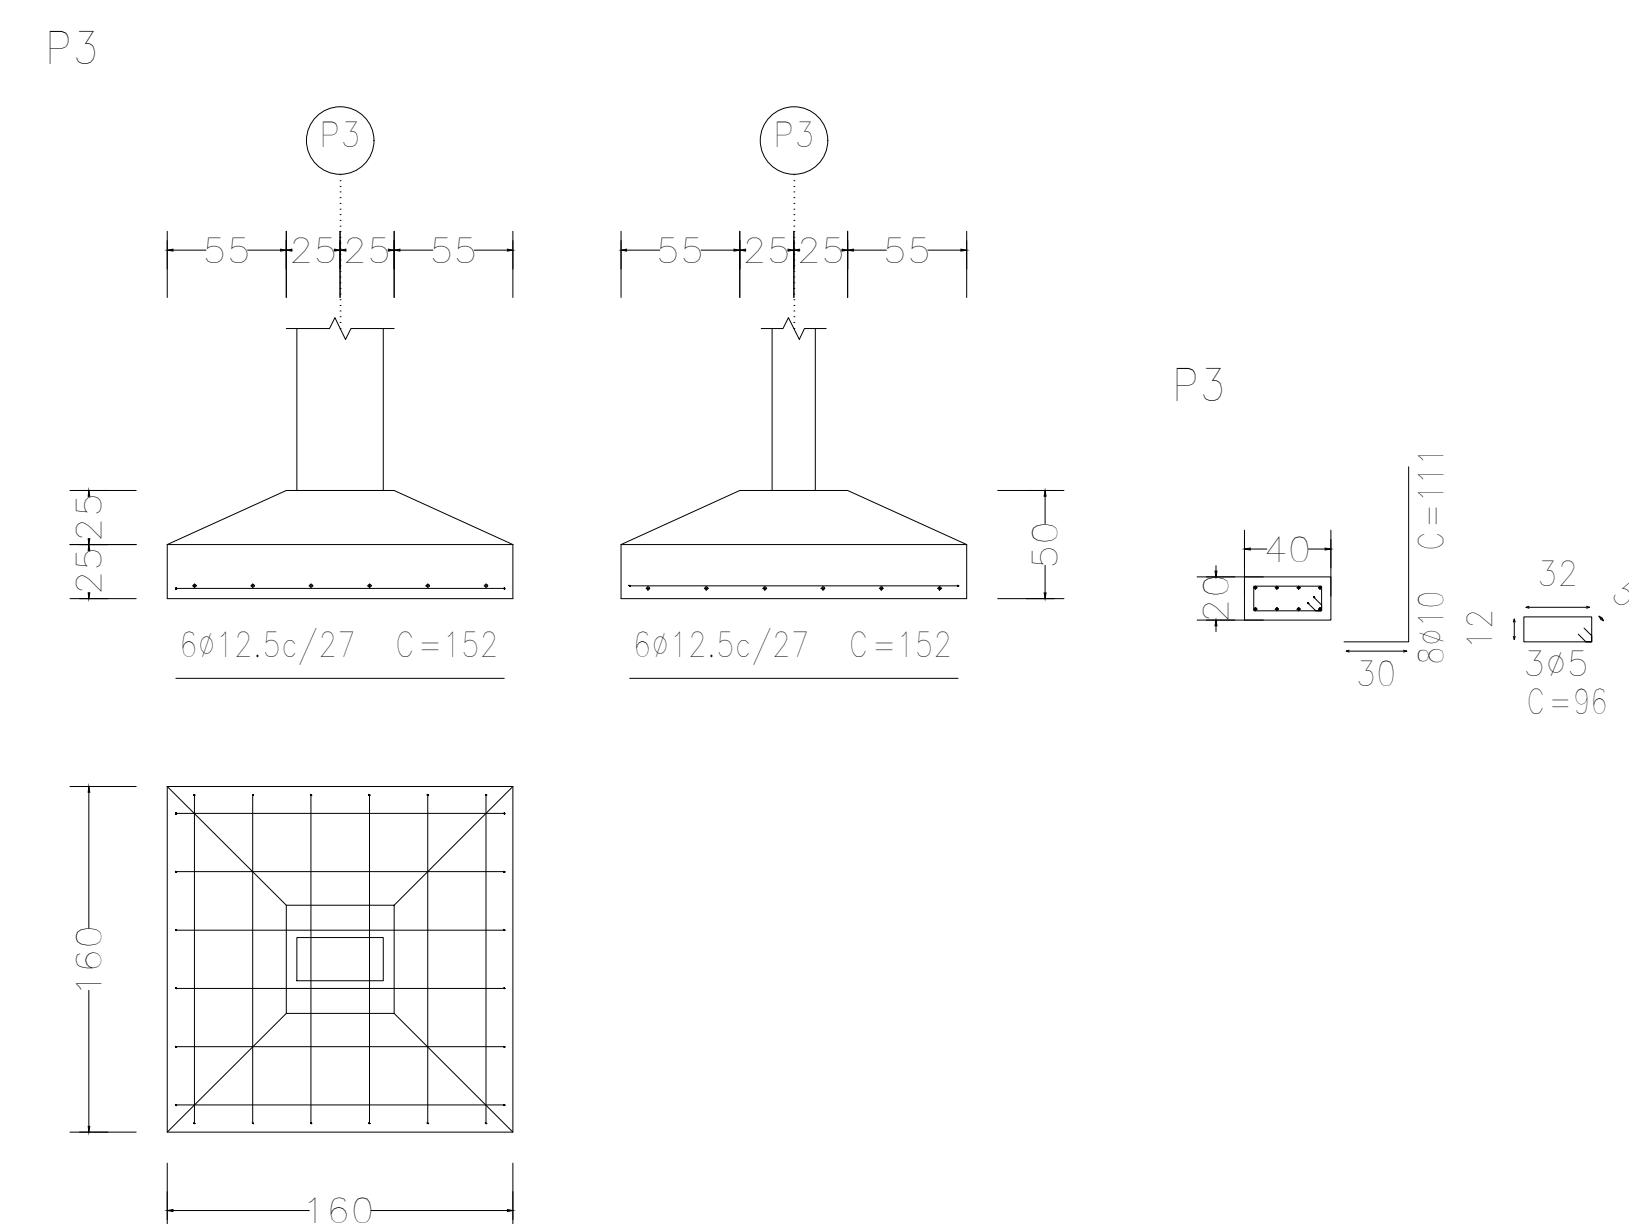


Quadro de arranques		
Referências	Armaduras Cantos	Armaduras Face
P1	4ø10 (30+53+38)	2ø10 (30+53+38)
P2, P4, P9 e P10	4ø10 (30+24+38)	2ø10 (30+24+38)
P3	4ø10 (30+43+38)	4ø10 (30+43+38)
P11 e P12	4ø10 (30+49+38)	4ø10 (30+49+38)

QUADRO DE ELEMENTOS DE FUNDAÇÃO				
Referências	Dimensões (cm)	Altura (cm)	Armadura inf. X	Armadura inf. Y
P1	190x190	60 / 30	6x12,5c/22	6x12,5c/22
P2	110x110	30 / 20	4x10c/28	4x10c/28
P3	160x160	50 / 25	6x12,5c/27	6x12,5c/27
P4, P9 e P10	110x110	30 / 20	4x10c/28	4x10c/28
P11 e P12	180x180	55 / 25	11x10c/16	11x10c/16

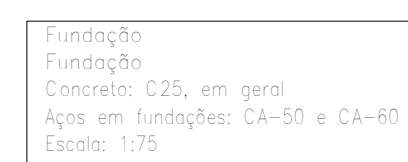

Portal Expo		Data:	10/05/2024
Local:		Número de desenho:	
Promotor:			
Portal do Parque de Exposições D. Reck			
Eduardo Romponelli Tosetto Engenheiro Civil Número do CREA: 1220503037		Data:	10/05/2024