
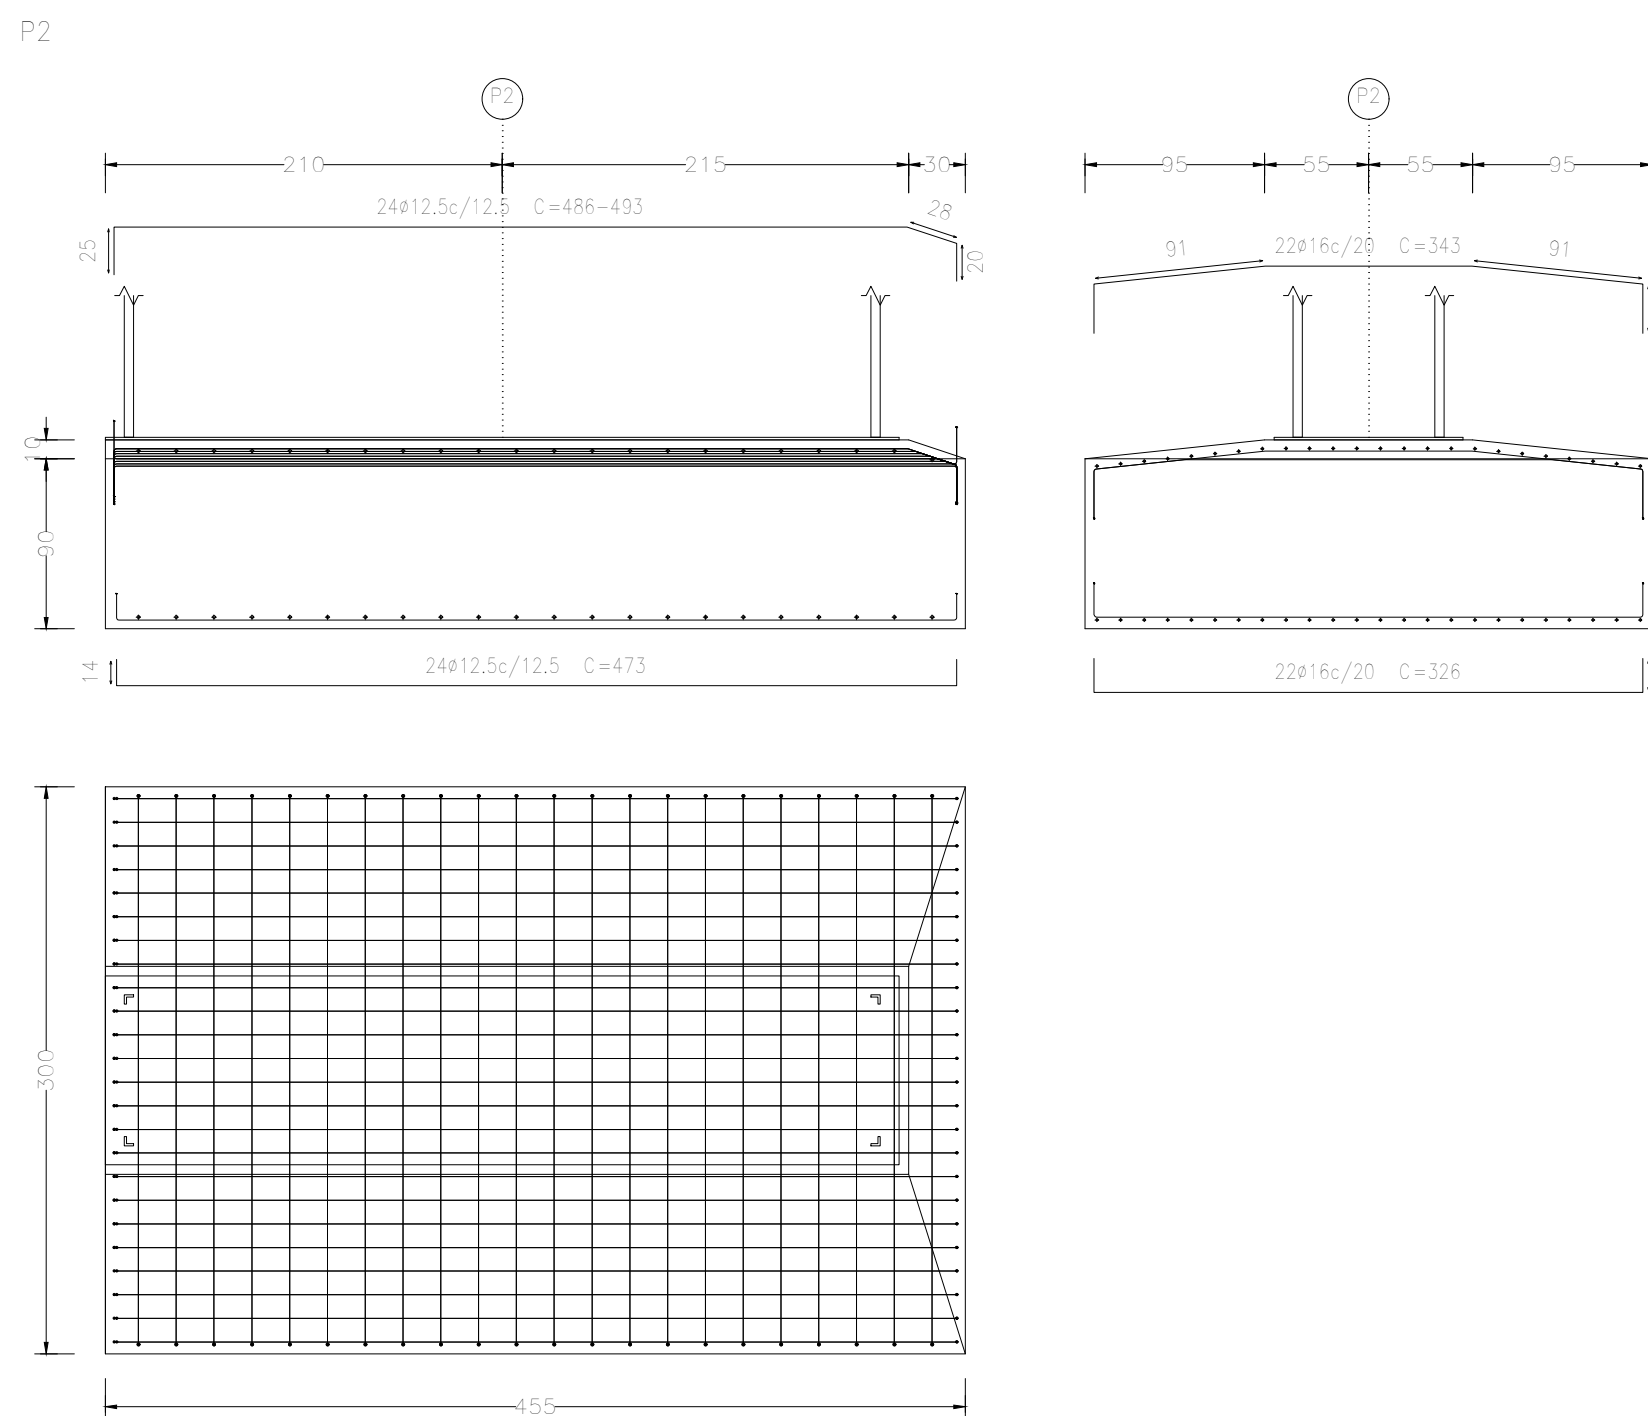
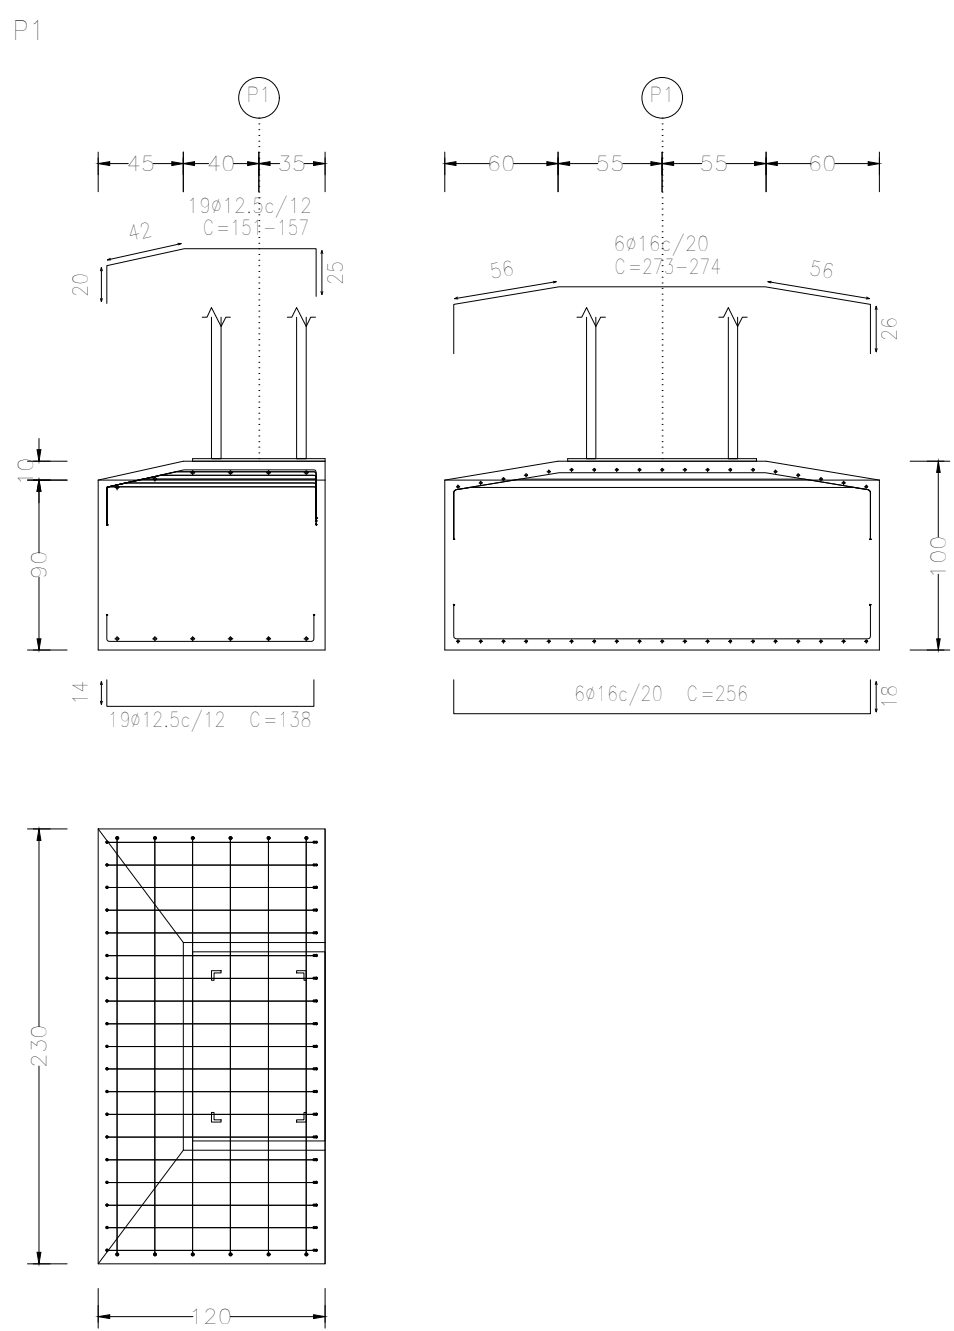
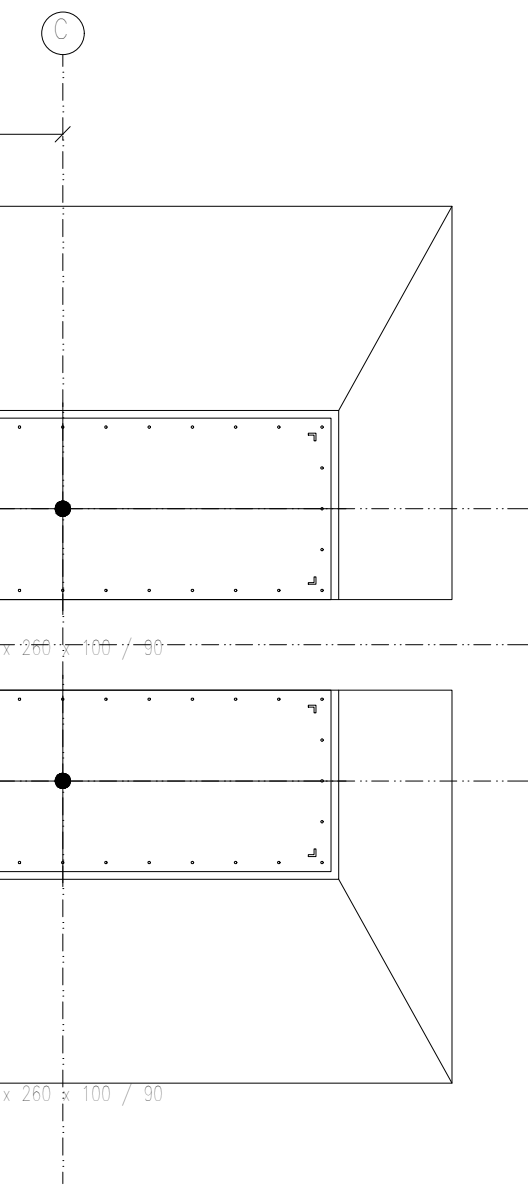
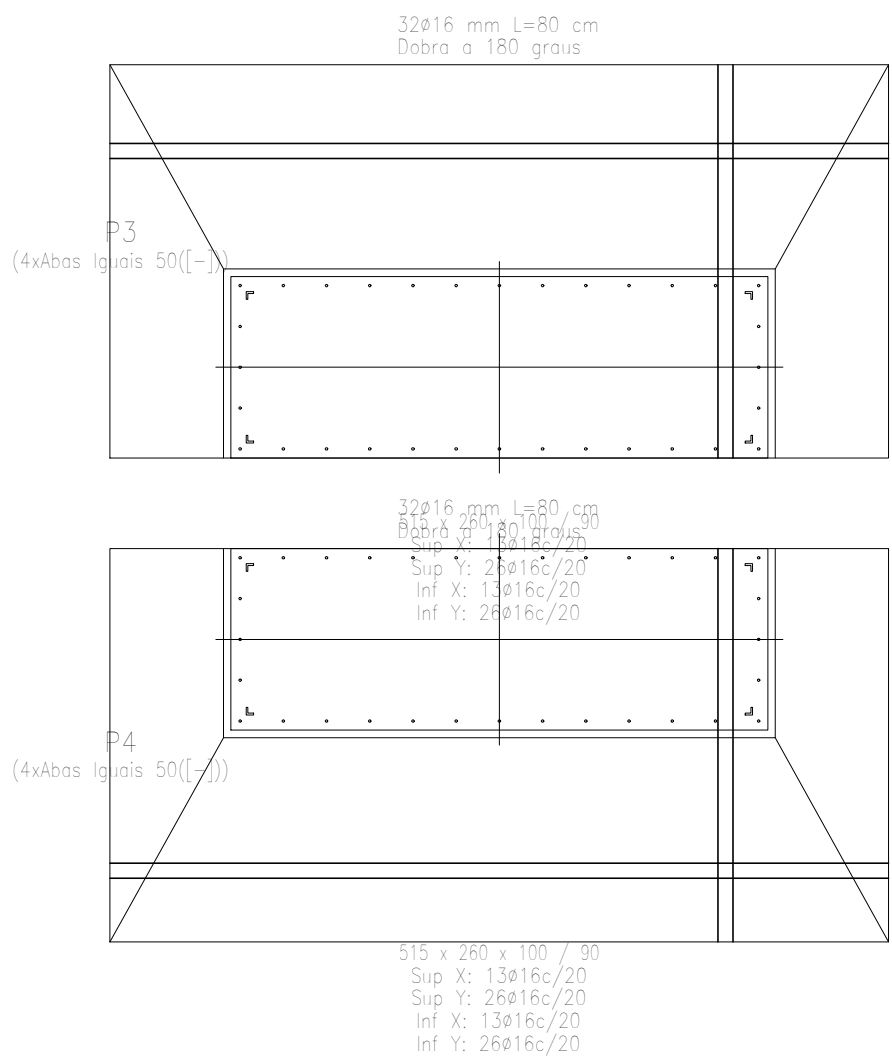
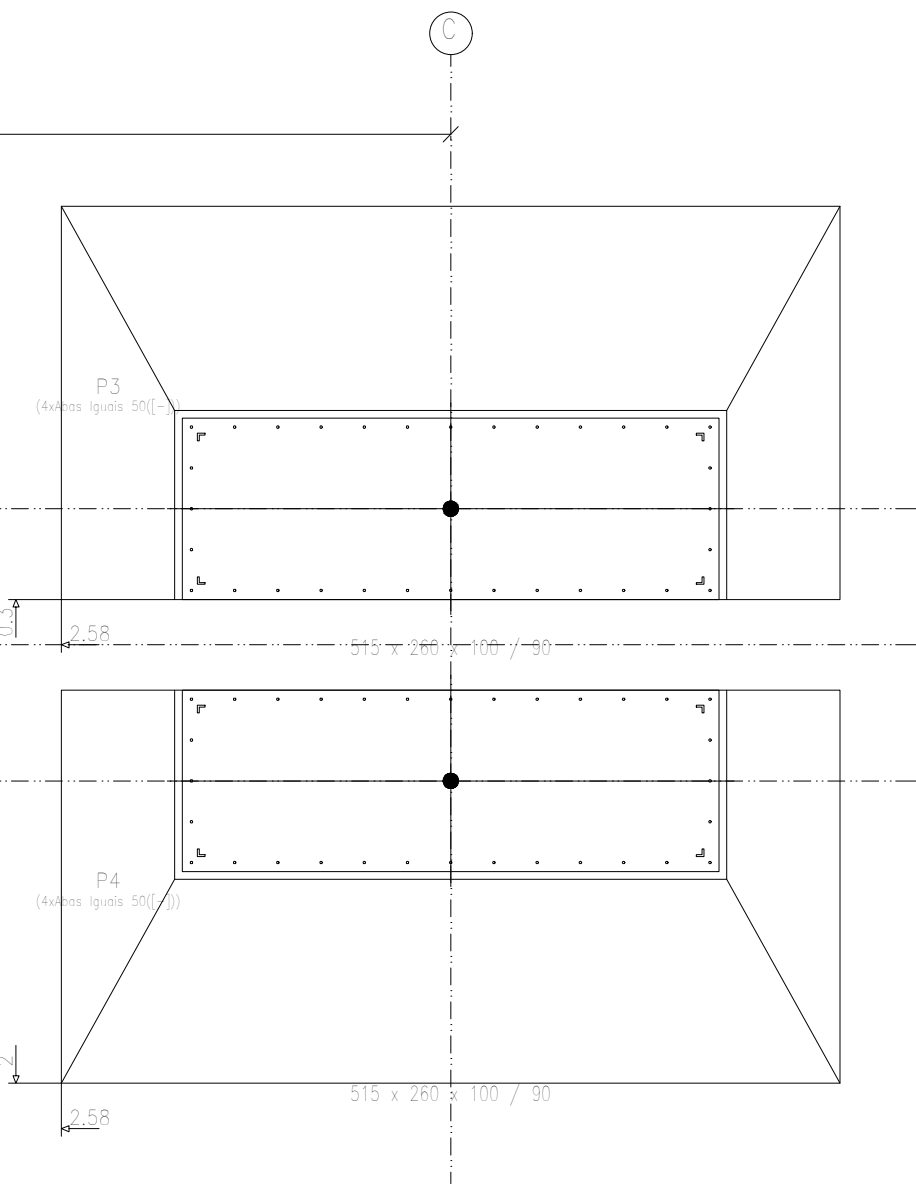
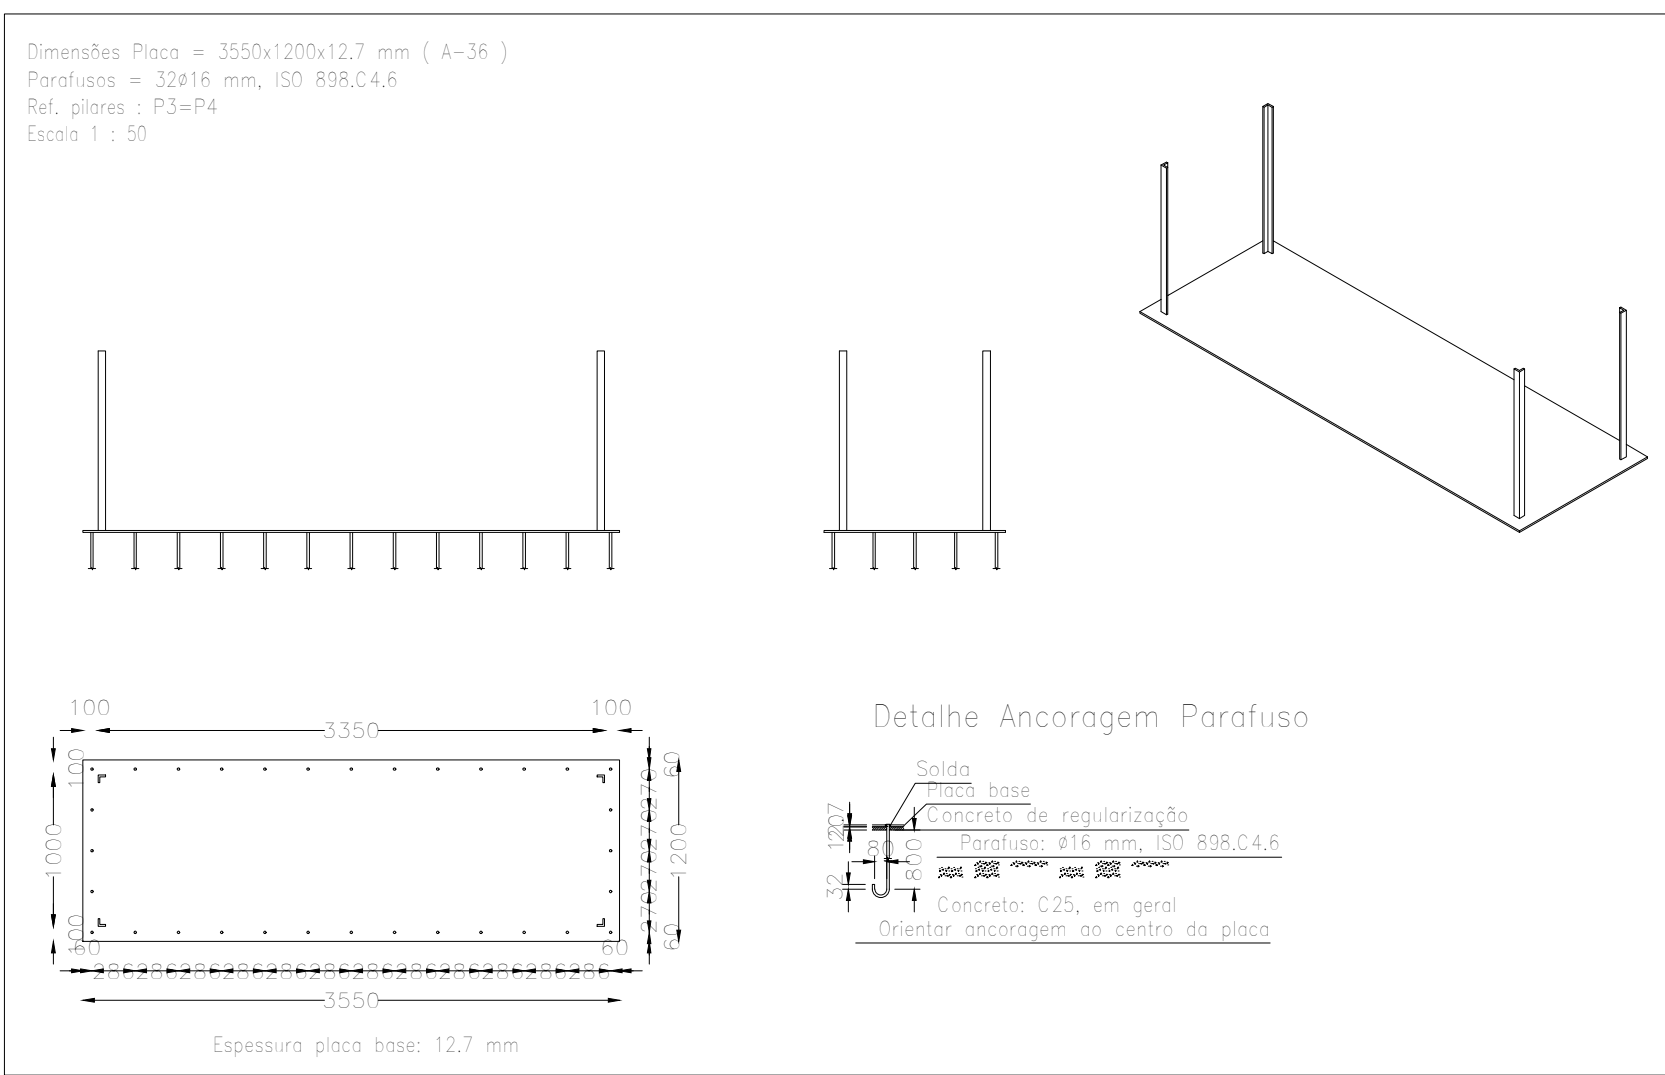
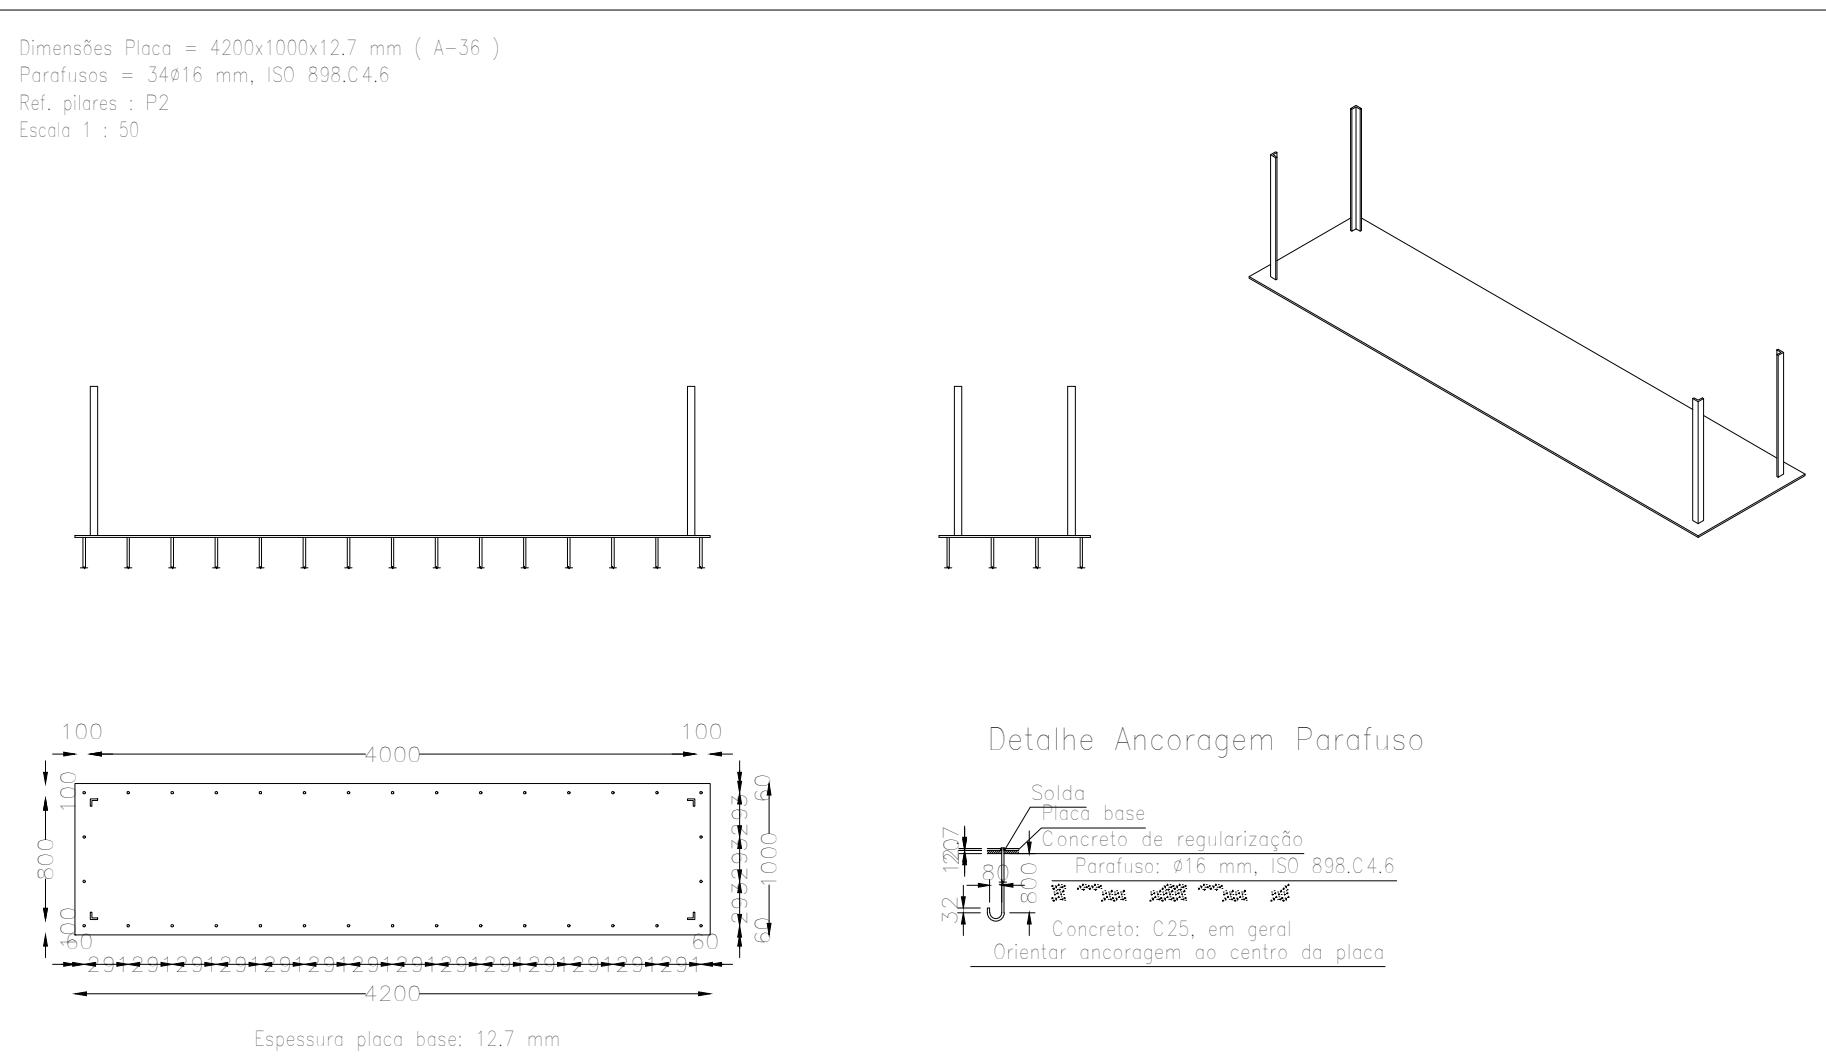


Referência	Dimensões (cm)	Altura (cm)	Ancoragem inf. X	Ancoragem inf. Y	Ancoragem sup. X	Ancoragem sup. Y
P1	120x230	100 / 90	19ø12,5c/12	6ø16c/20	19ø12,5c/12	6ø16c/20
P2	455x300	100 / 90	24ø12,5c/12,5	23ø16c/20	24ø12,5c/12,5	23ø16c/20
P3	515x260	100 / 90	13ø16c/20	26ø16c/20	13ø16c/20	26ø16c/20
P4	515x260	100 / 90	13ø16c/20	26ø16c/20	13ø16c/20	26ø16c/20

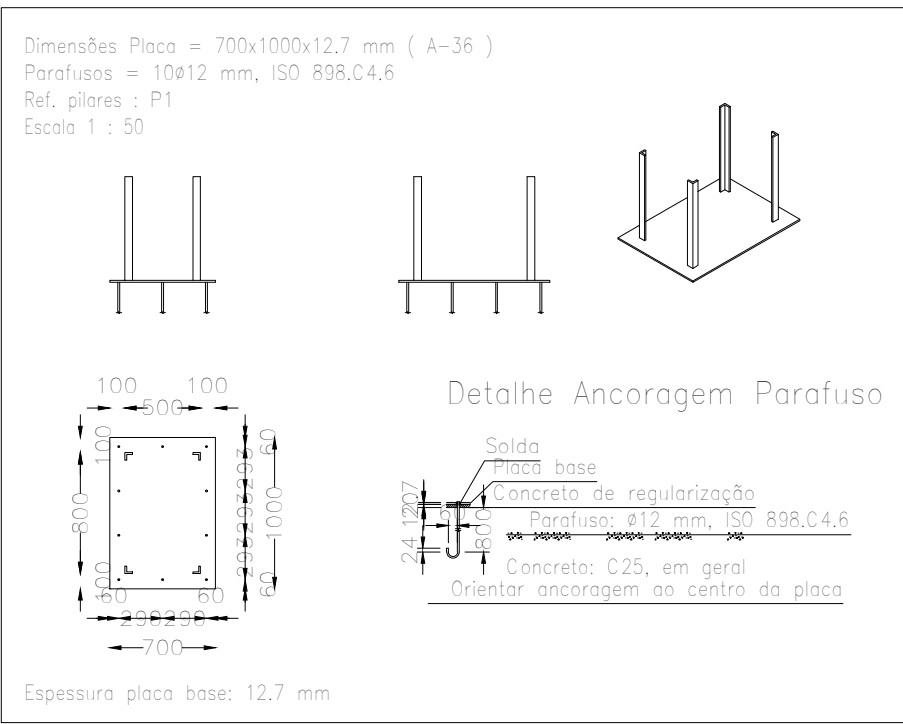

Projeto:	Pórtal da Cidade	Data:
Local:		
Nome:		
Des.no:	Planta:	
Autor:		