


FÔRMAS TÊRREO

Elemento	Térreo
	FormasSuperfícieVolumeBarra(m2)(m2)(m3)(kg)
Vigas	229,3289,0818.1701506
Pilares	74,00-3.470487
Total	-89,0821.8401993
Índices (por m2)	-0,38127,74
Superfície total: 71,85 m2	


Térreo
Piso
Escala: 1:100

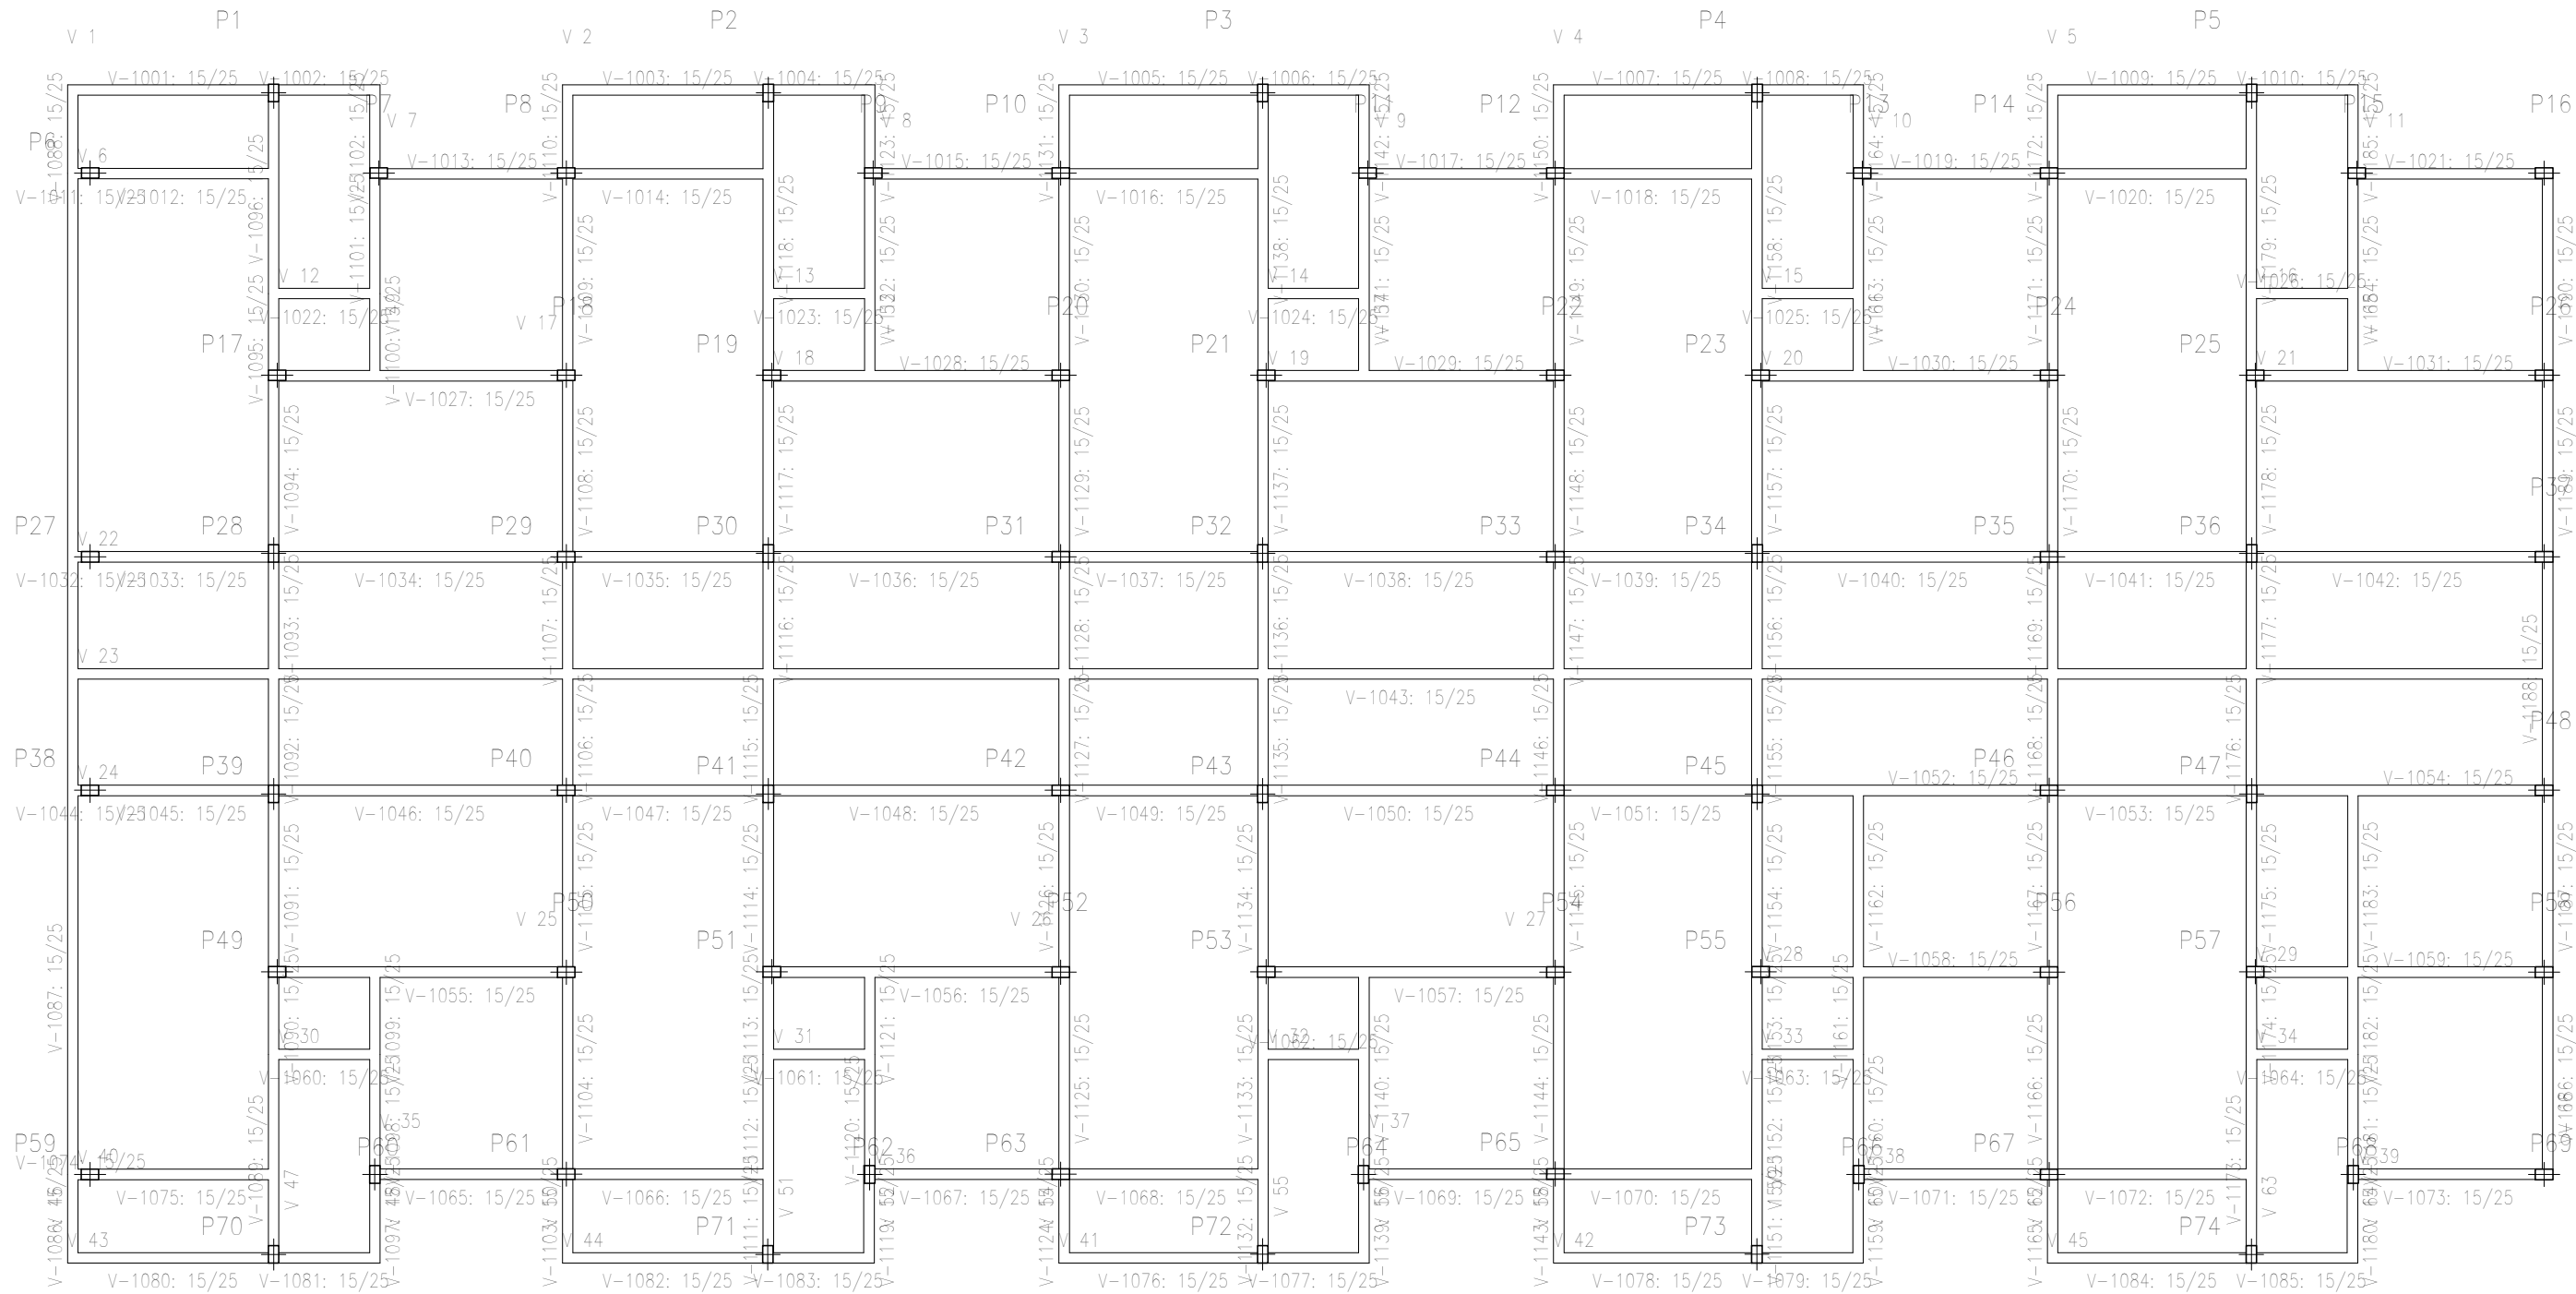

FÔRMAS COBERTURA


Elemento	Cobertura
	FormasSuperfícieVolumeBarra(m2)(m2)(m3)(kg)
Vigas	229,2789,0718.2301449
Pilares	162,80-7.630852
Total	-89,0725.8602300
Índices (por m2)	-0,38037,02
Superfície total: 71,84 m2	

Cobertura
Piso
Escala: 1:100

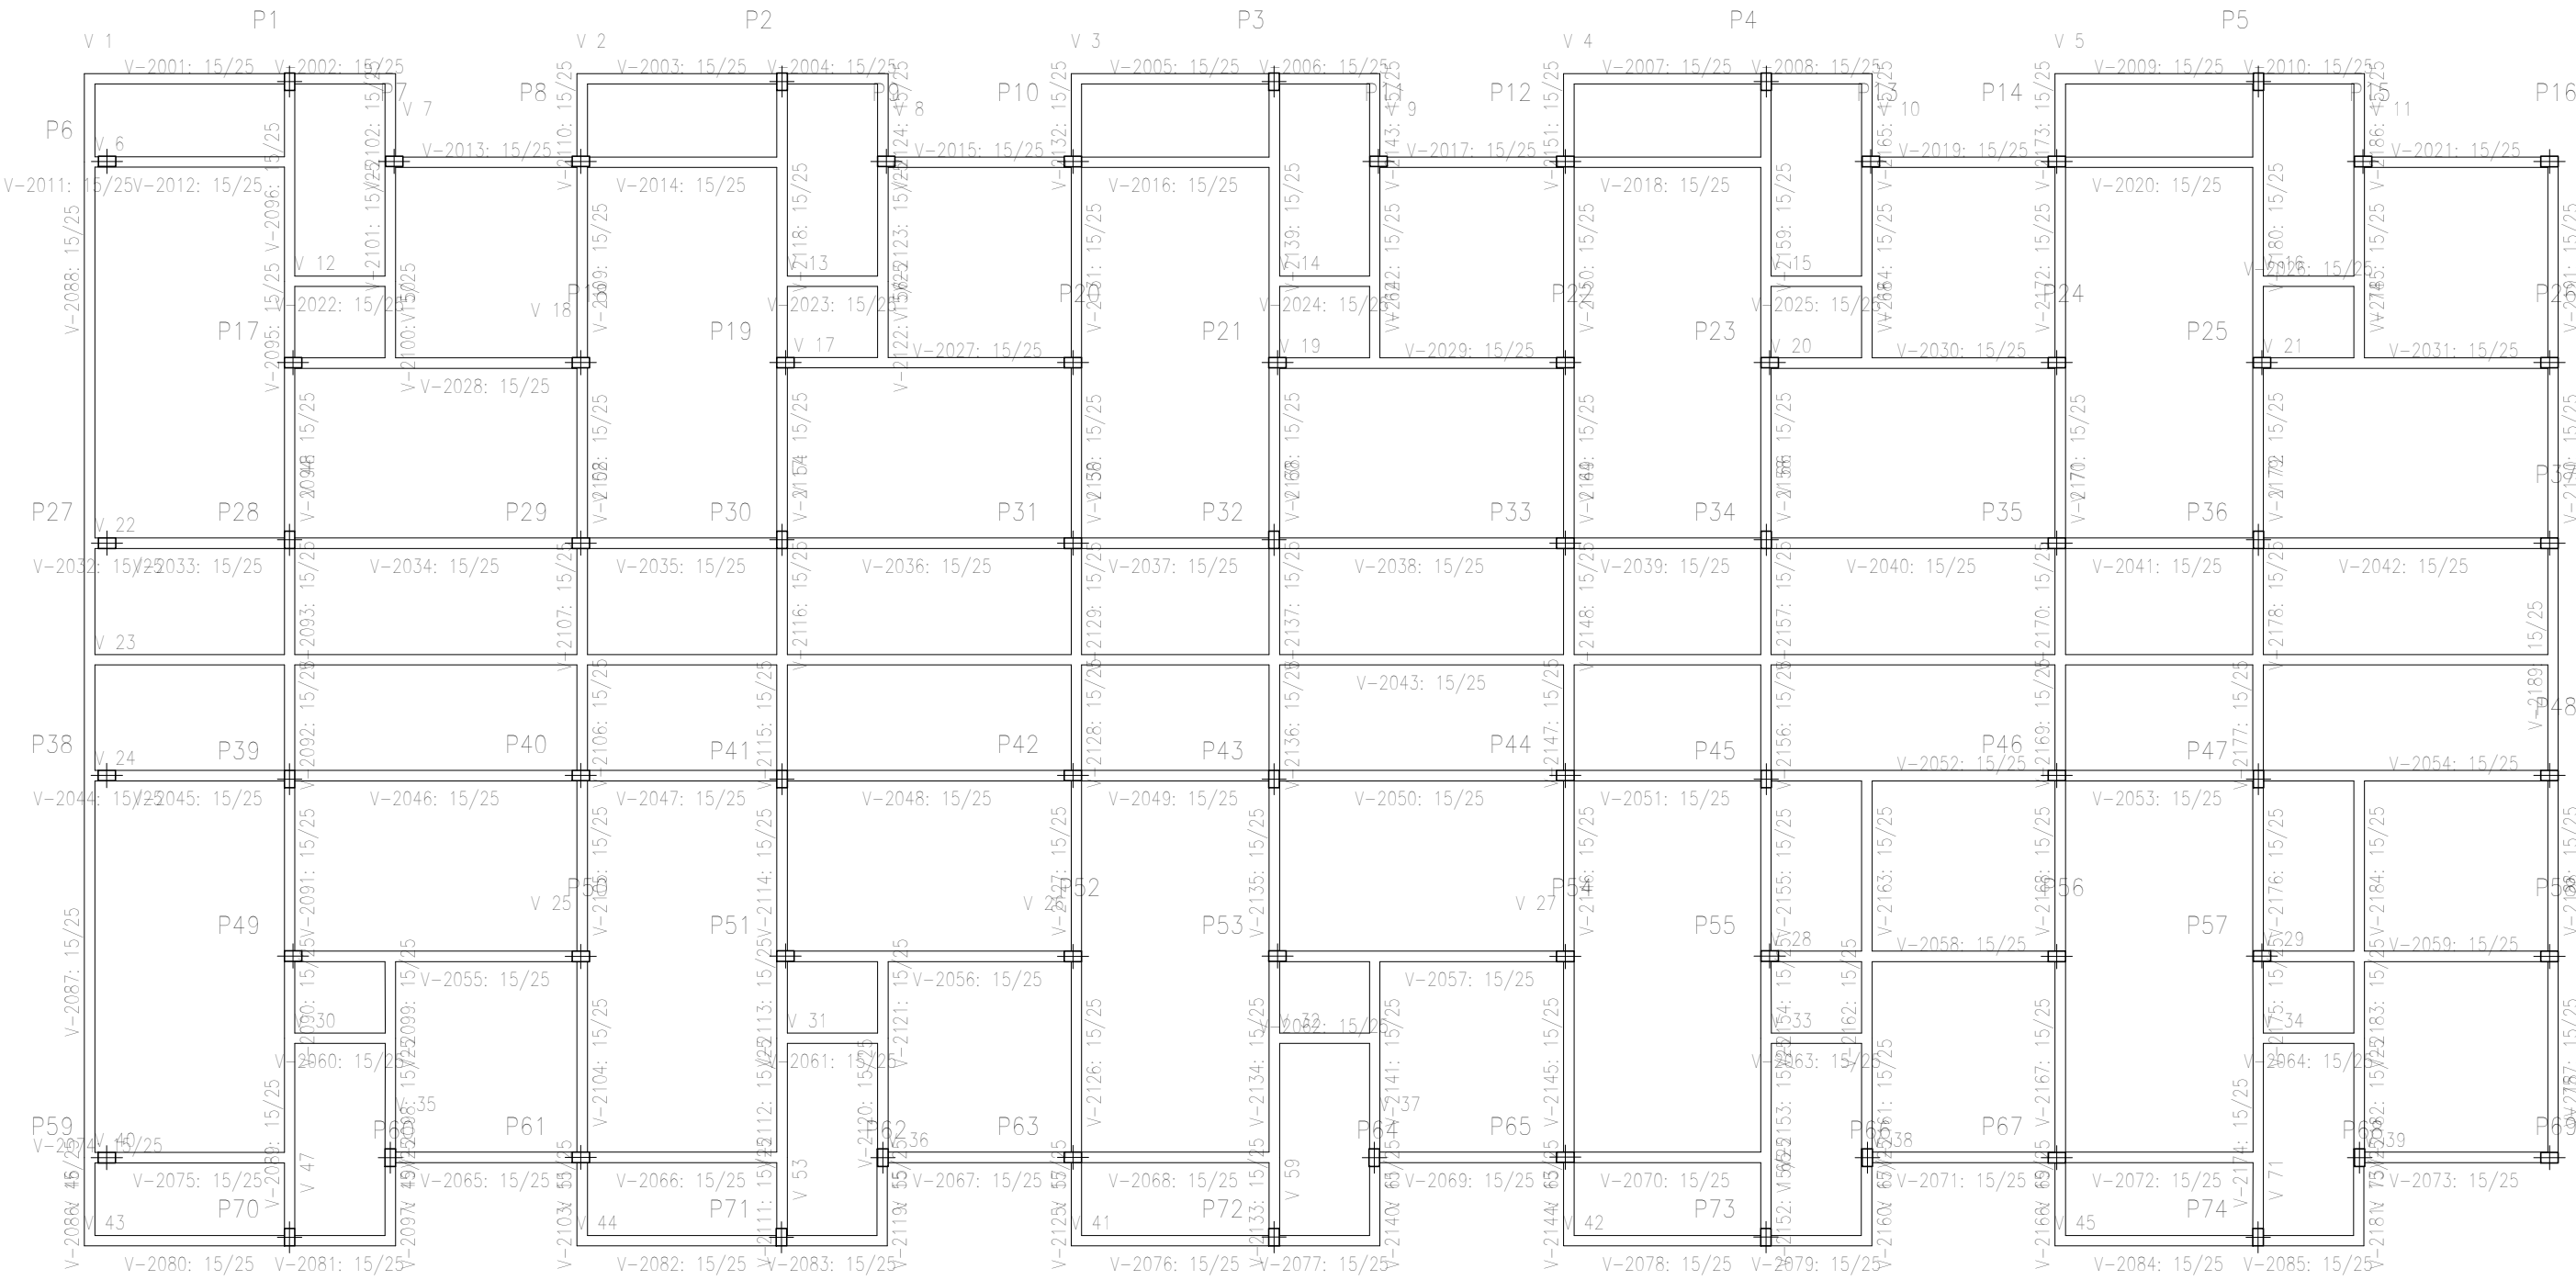


Resumo Aço Pilares	Comp. total (m)	Peso+10% (kg)	Total
CA-50 Ø10	1776,0	1204	1204
CA-60 Ø5	2029,1	350	350
Total		1554	

Quadro de pilares
Escala 1:100
Concreto: C25, em geral
Aço das barras: CA-50 e CA-60
Aço dos estribos: CA-50 e CA-60

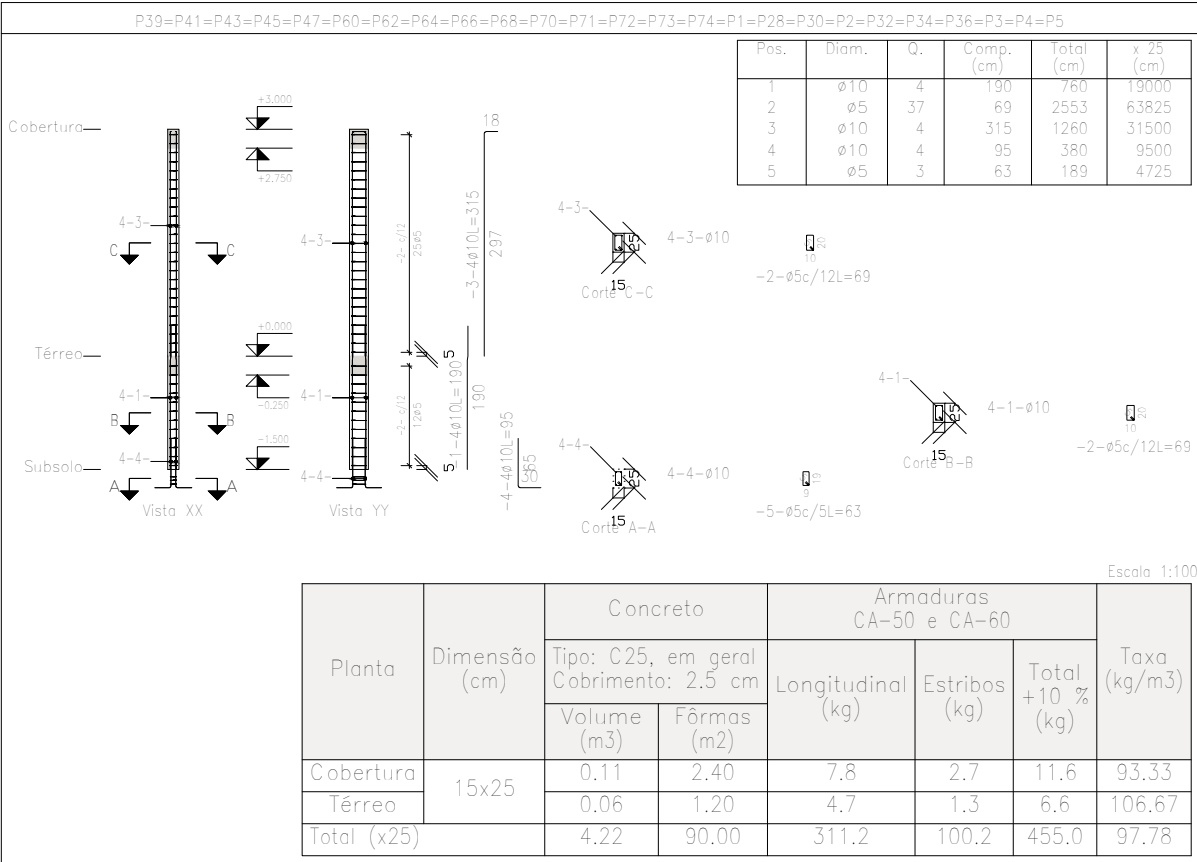


---	--	--	--	--

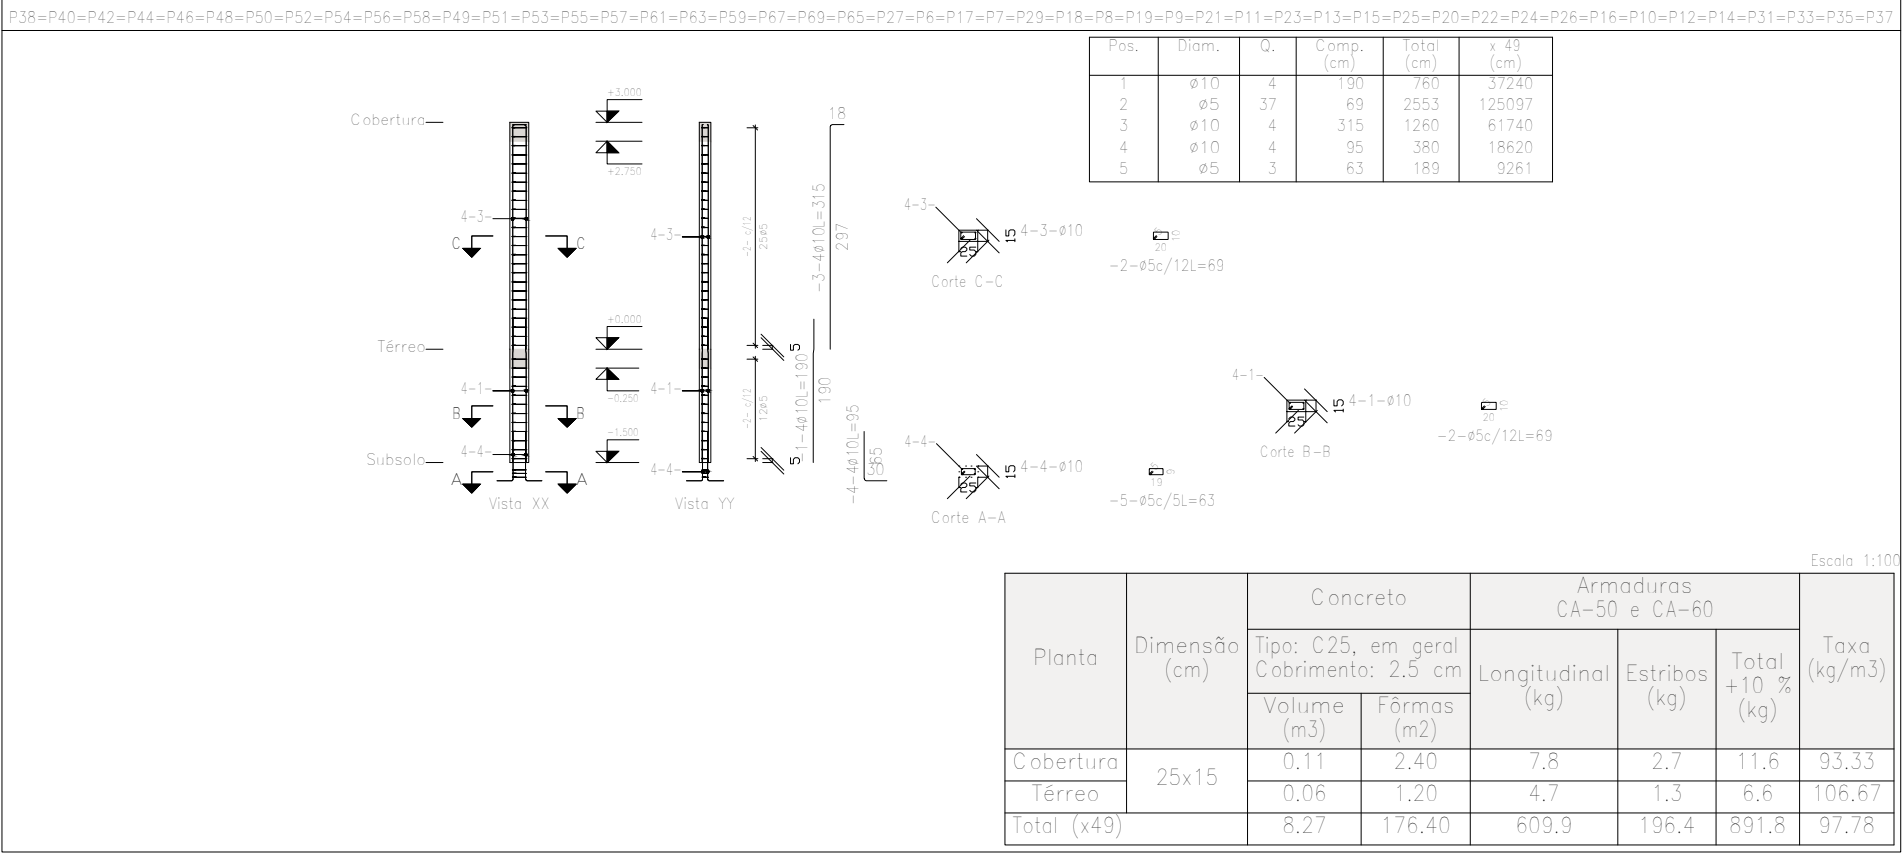

Planta	Dimensão (cm)	Concreto		Armaduras CA-50 e CA-60			Toxa (kg/m3)
		Tip: C25, em geral		Longitudinal (kg)	Estribos (kg)	Total +10 % (kg)	
		Cobrimento: 2,5 cm					
		Volume (m3)	Formas (m2)				
Cobertura	25x15	0,11	2,40	7,8	2,7	11,6	93,33
Térreo		0,06	1,20	4,7	1,3	6,6	106,67
Total (x49)		8,27	176,40	609,9	196,4	891,8	97,78

Residencial Morada Cidadã		Data: 10/10/2024
Local: Residencial Morada Cidadã		Número de desenho: 02/06 Planta de Fôrmas
Promotor: Prefeitura Municipal de Campos de Júlio		
Projeto Estrutural		
Eduardo Rampanelli Tosetto Engenheiro Civil Número do CREA: 122903107		Escala: Indicada Data: 17/06/2025